


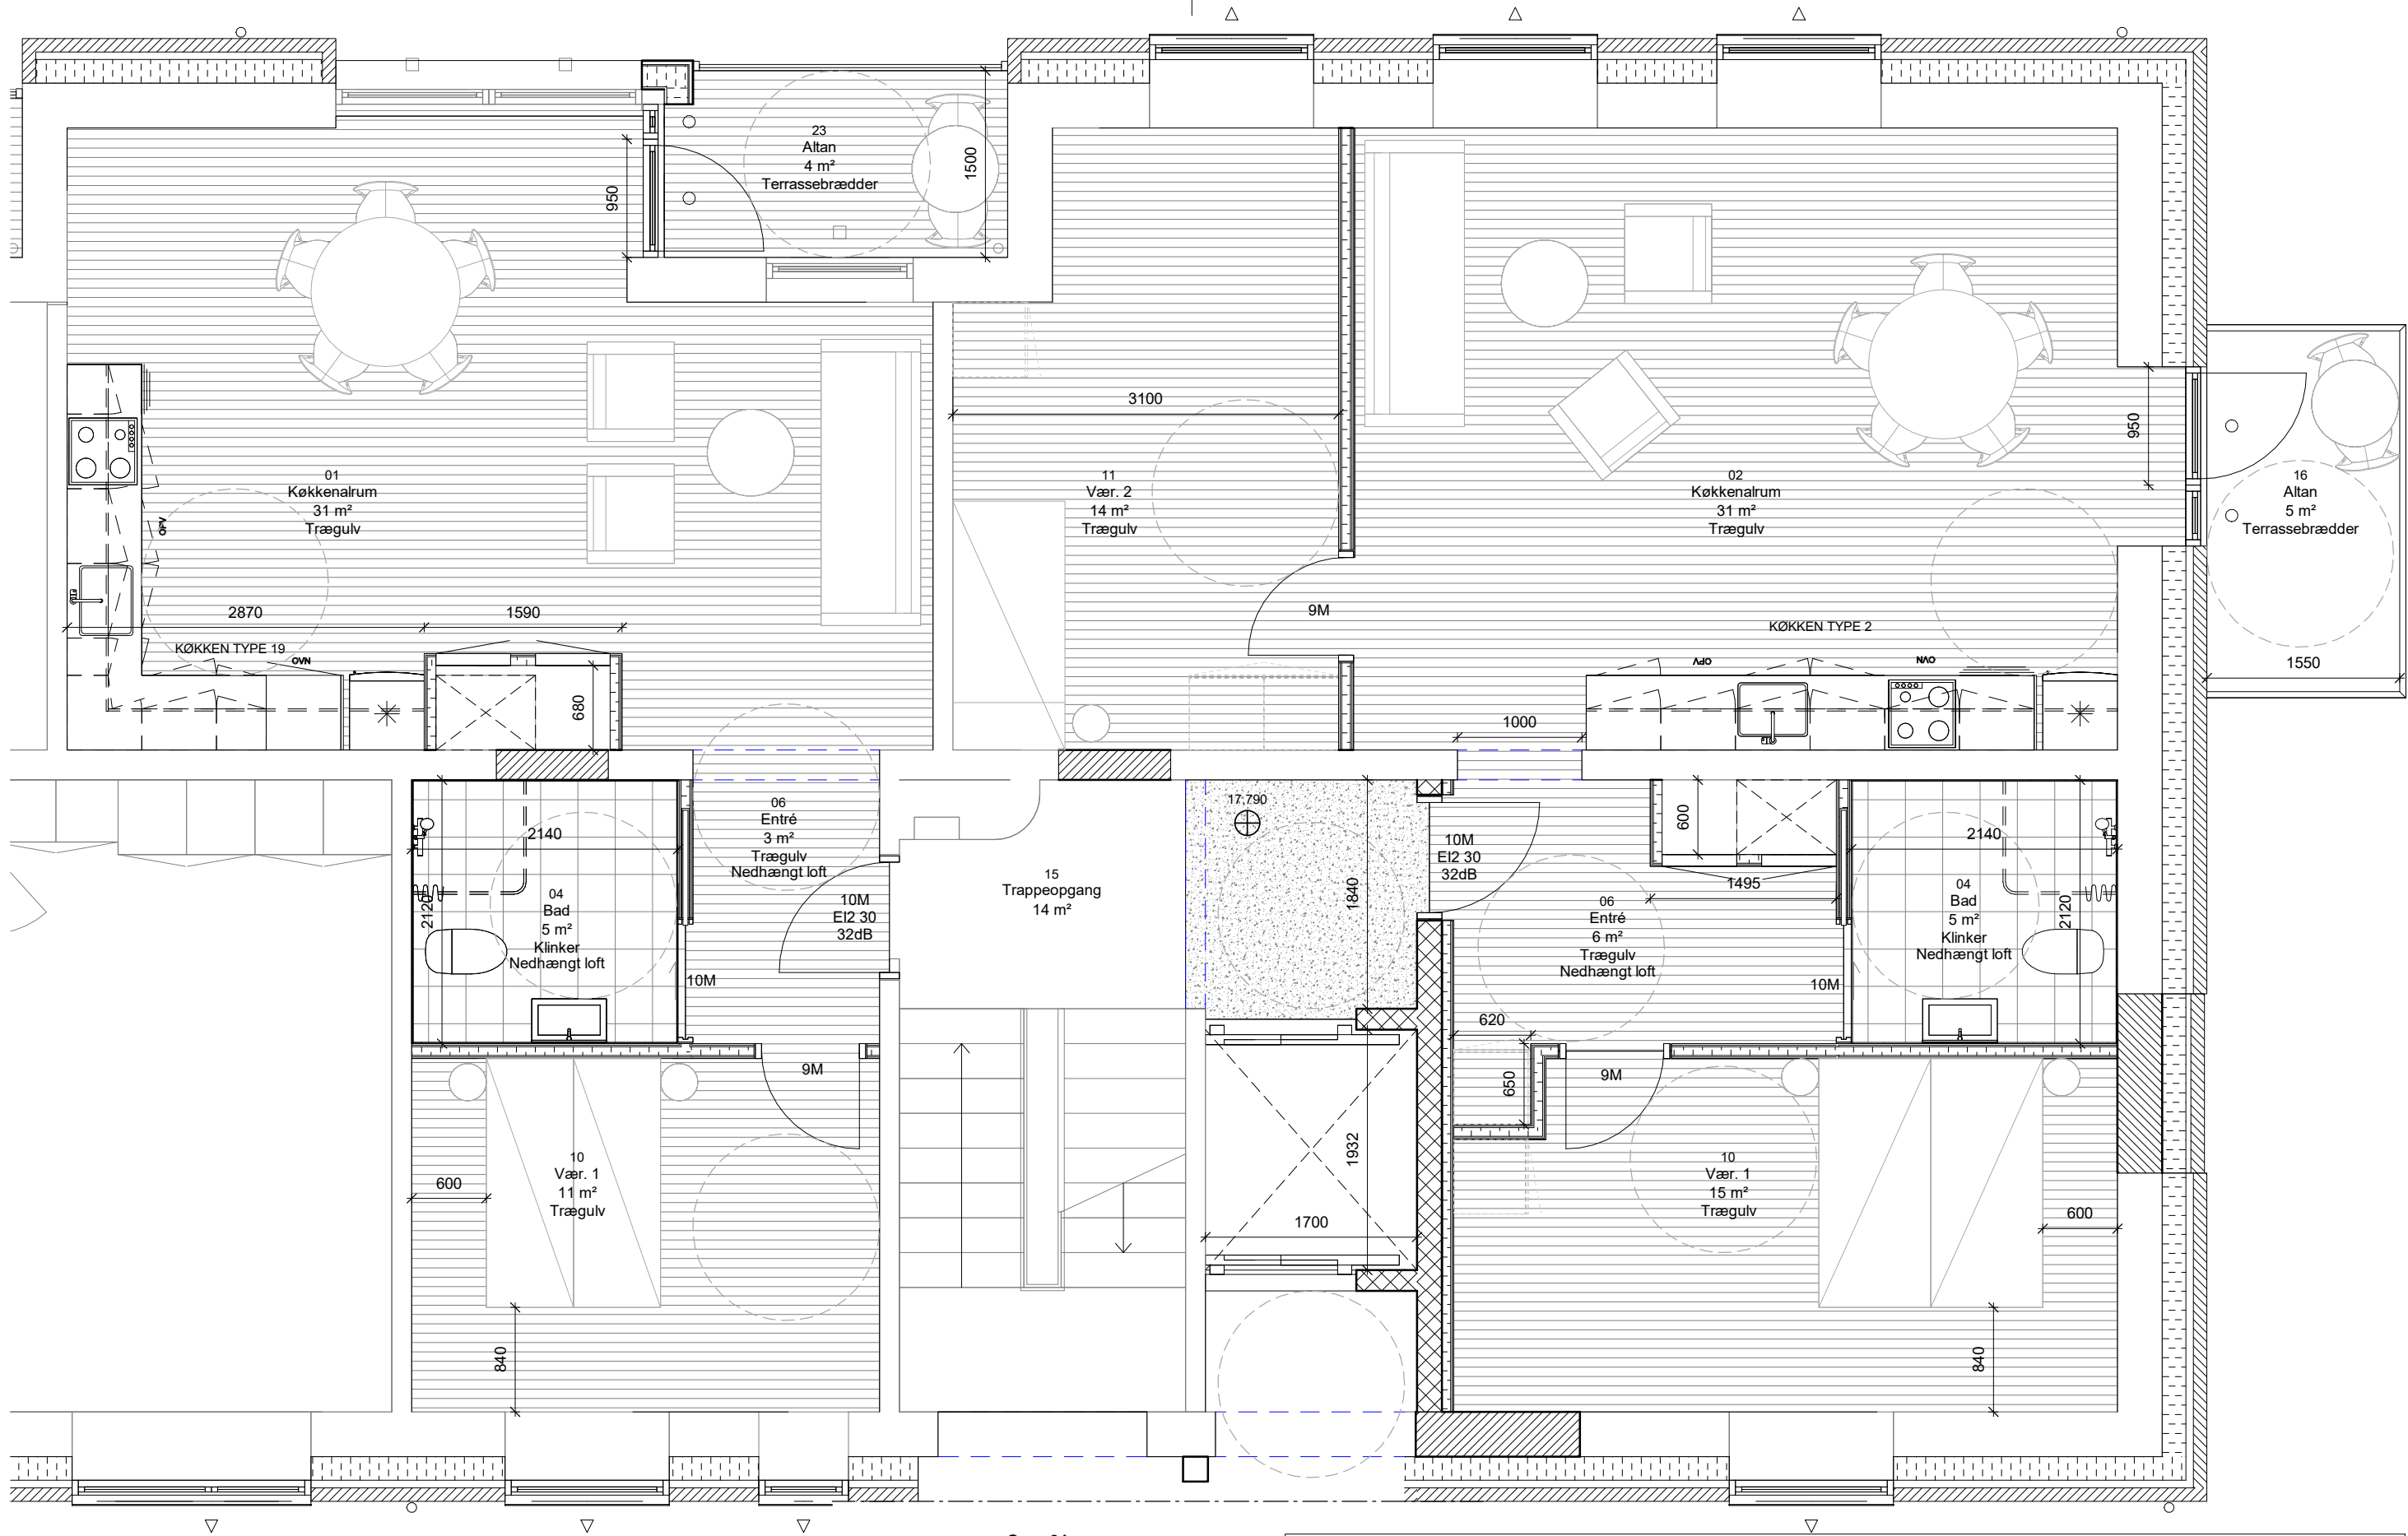


Opg. 6A

**Henning
Larsen** —
RAMBOLL
coa

BF Kronjylland - Afd. 27 Skansegaarden Vorup
Stue - Indretning
Afd. 3, opg. 6A

SCALE : 1:50
DATE : 31.03.2023
DRAWN : MO
CHECKED : ES
APPROVED : TH
FORMAT : A1
DRAWING NO. : K01_L3_134
REV.:

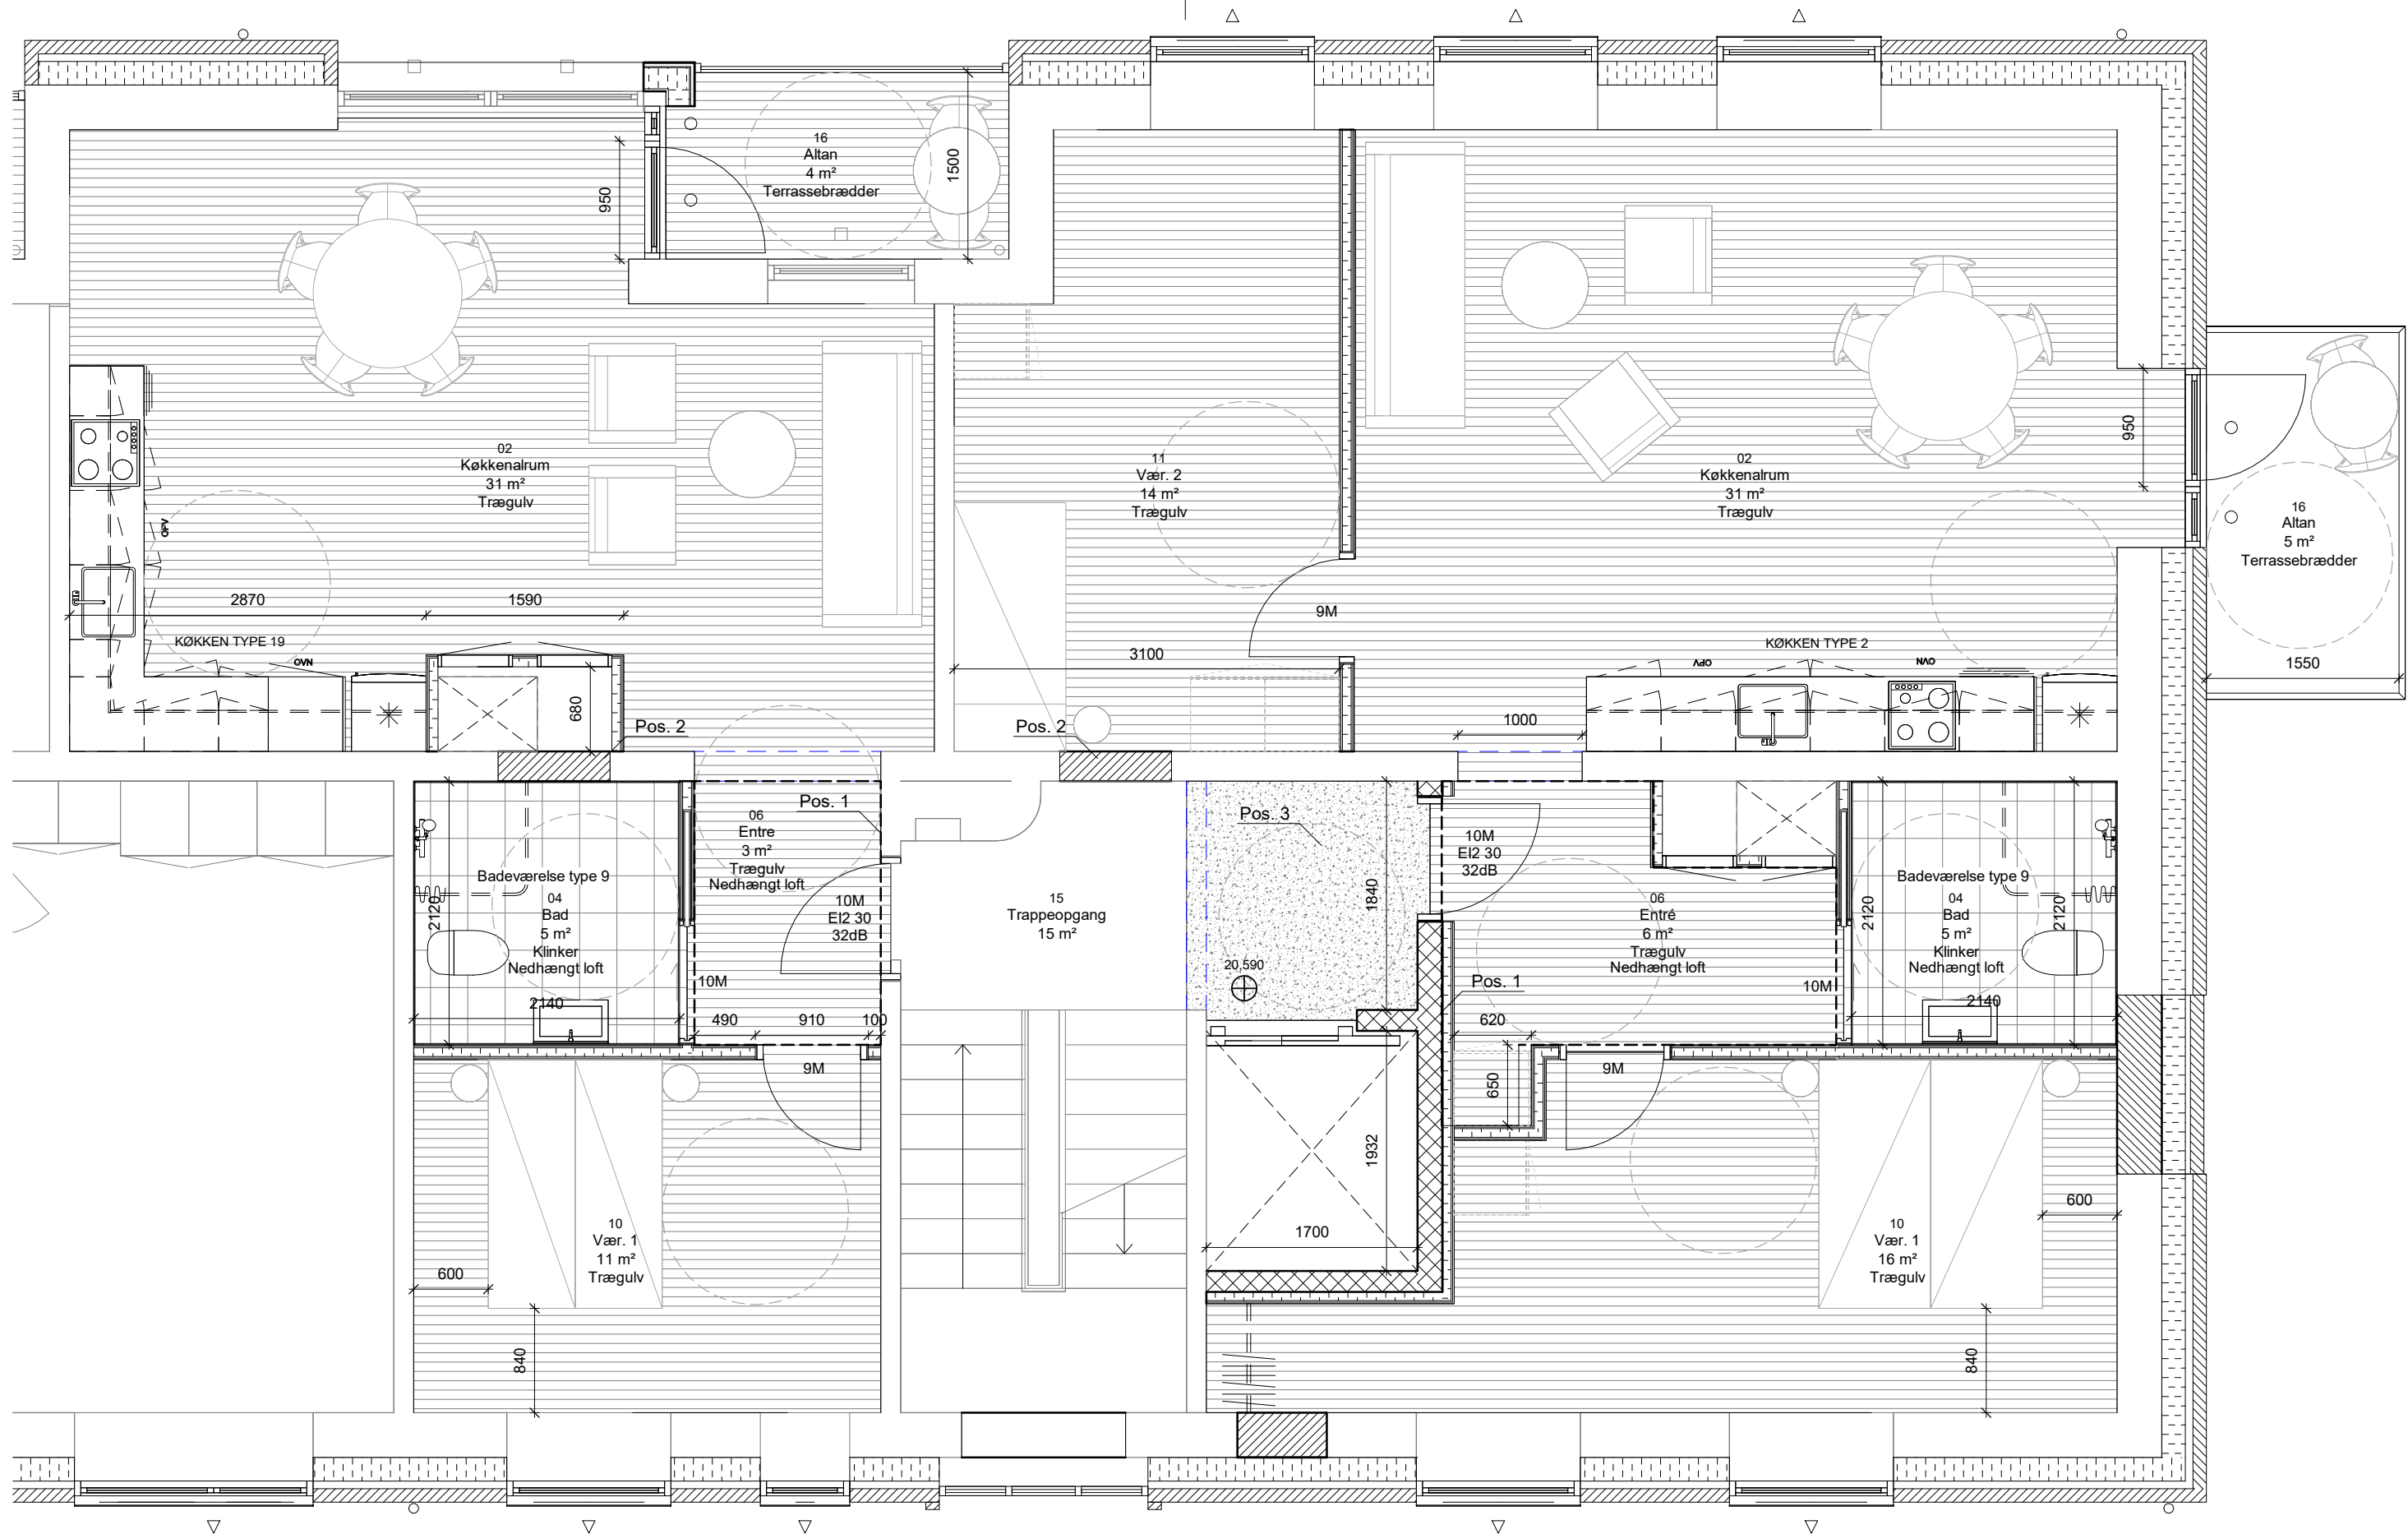


Opg. 6A

**Henning
Larsen** —
RAMBOLL
coa

BF Kronjylland - Afd. 27 Skansegaarden Vorup
1. - 2. sal - Indretning
Afd. 3, opg. 6A

SCALE	:	1:50
DATE	:	31.03.2023
DRAWN	:	MO
CHECKED	:	ES
APPROVED	:	TH
FORMAT	:	A1
DRAWING NO.	:	K01_L3_136
REV.:	:	

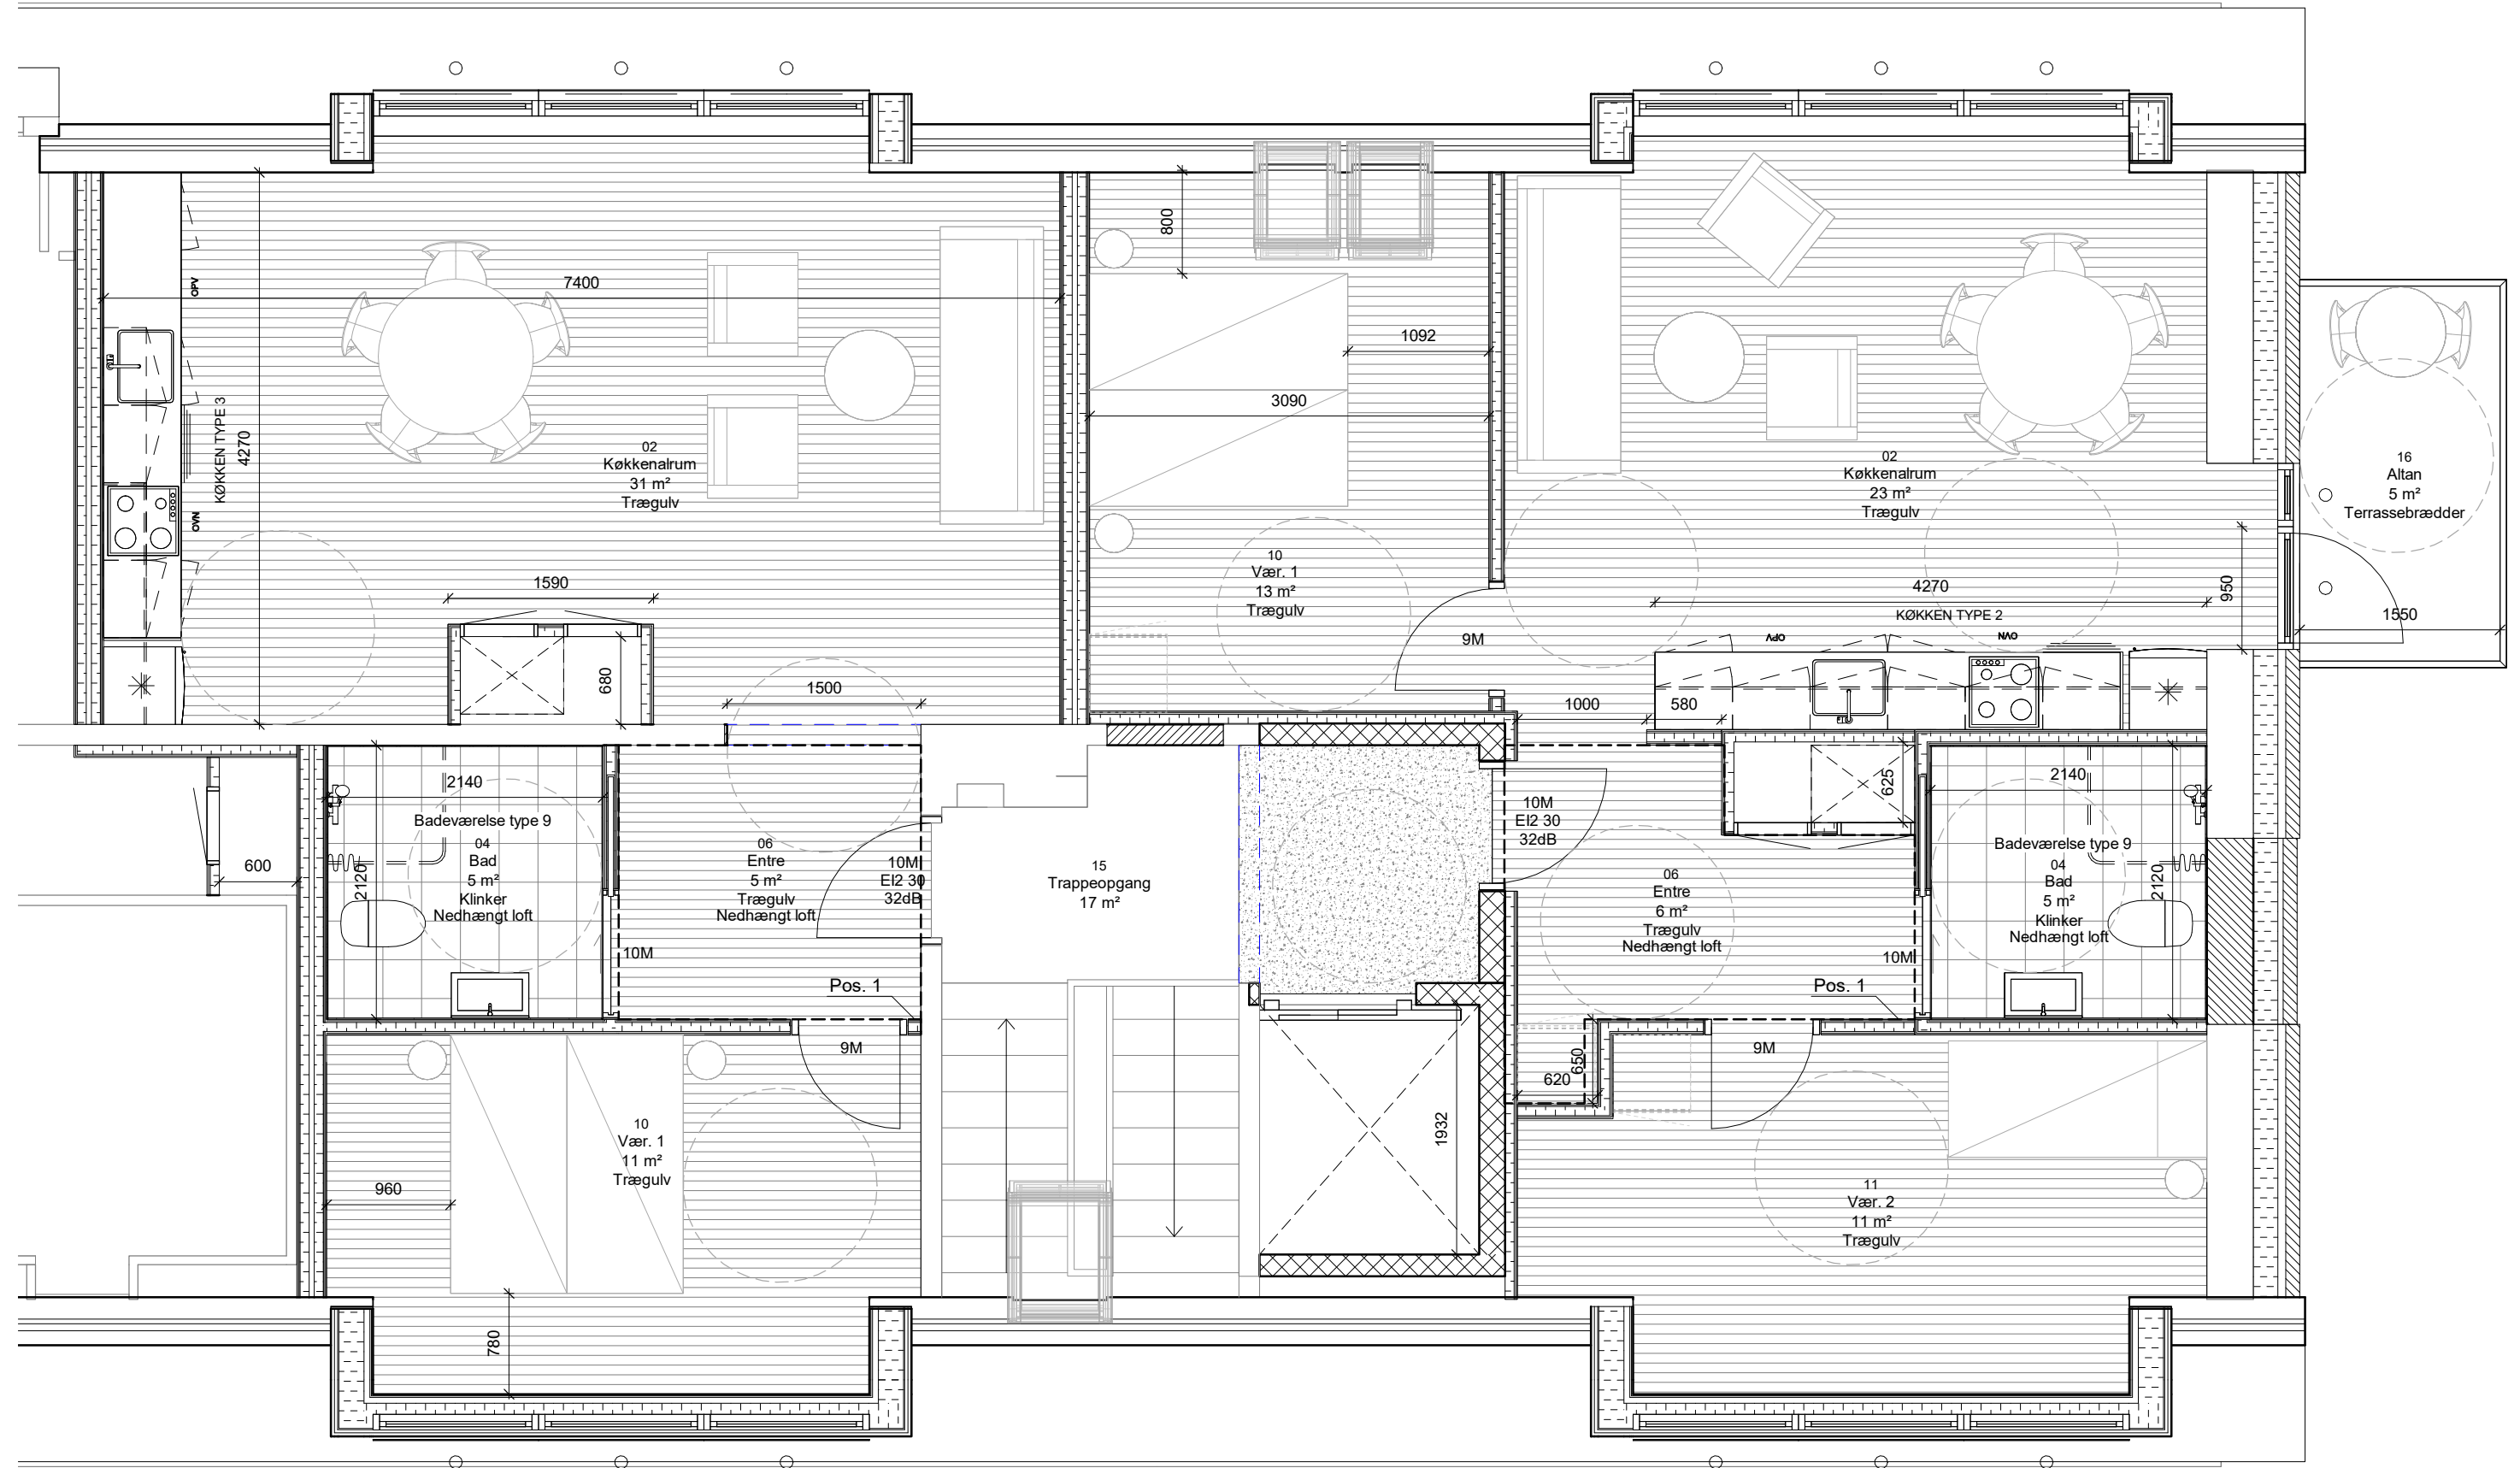

Opg. 6A

**Henning
Larsen**
RAMBOLL
coa

BF Kronjylland - Afd. 27 Skansegaarden Vorup
Tagetage - Indretning
Afd. 3, opg. 6A

SCALE : 1:50
DATE : 31.03.2023
DRAWN : MO
CHECKED : ES
APPROVED : TH
FORMAT : A1
DRAWING NO. : K01_L3_137
REV.: