


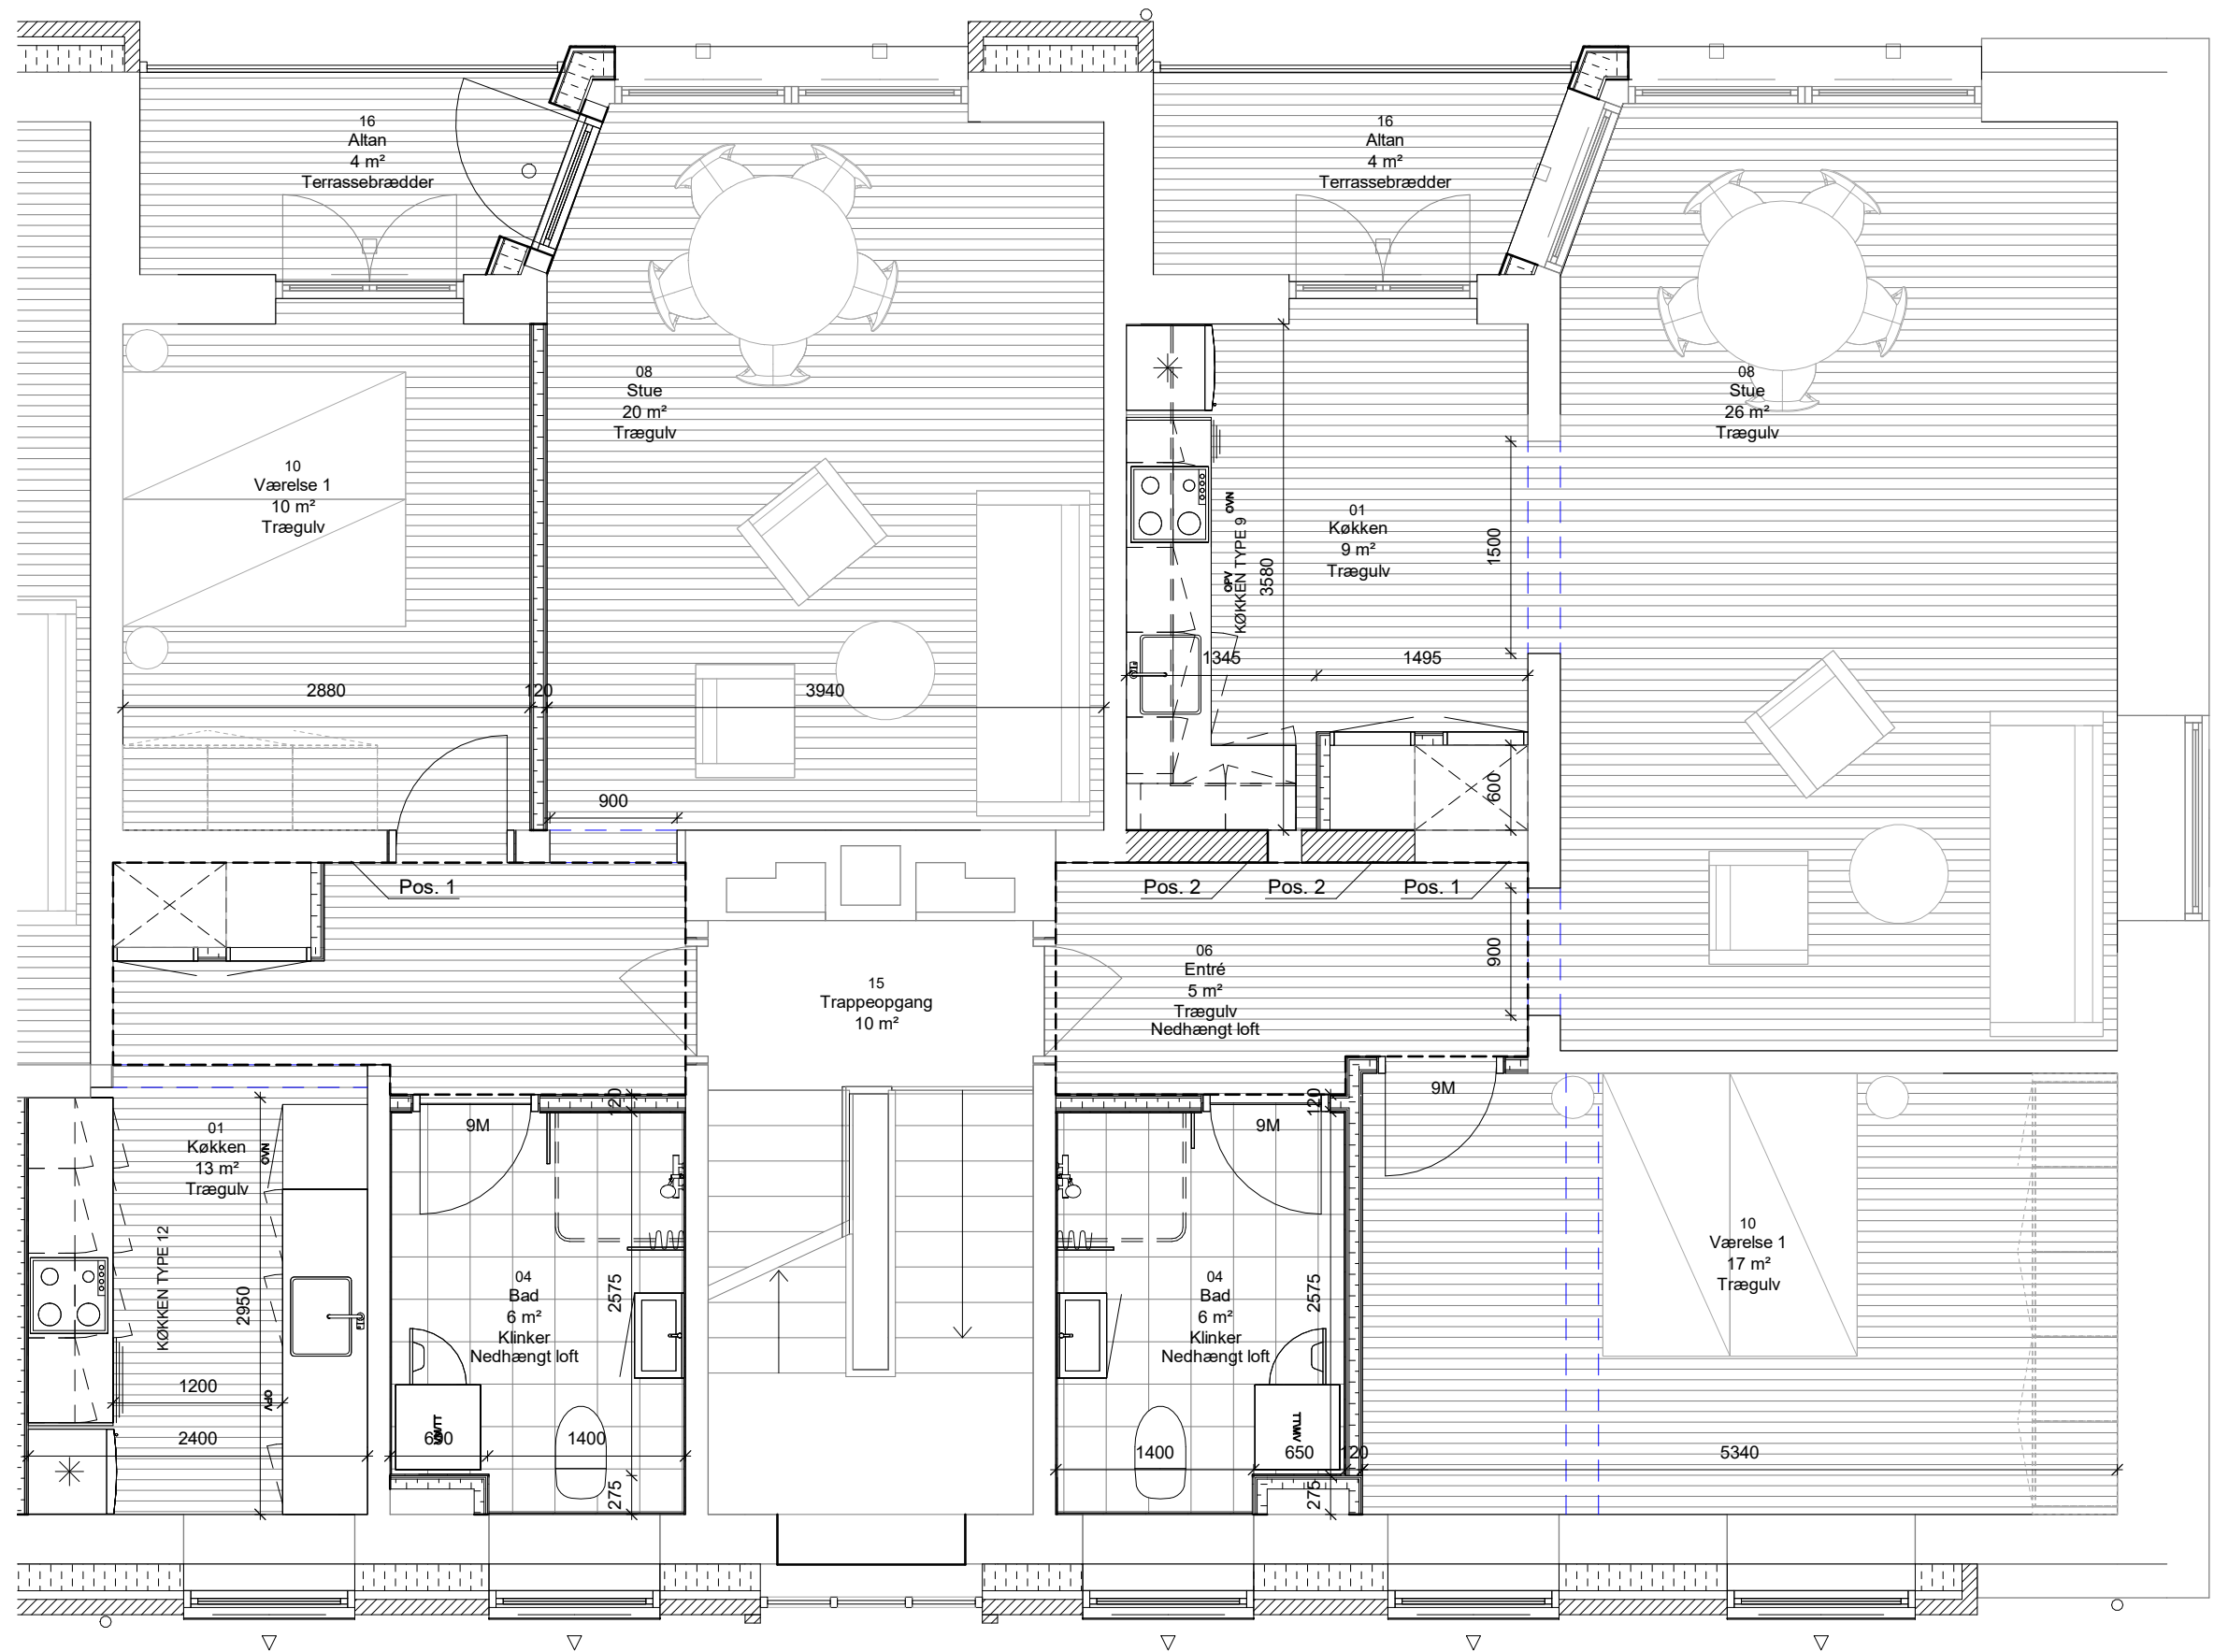


Opg. 25A


**Henning
Larsen** —
RAMBOLL
COA

BF Kronjylland - Afd. 27 Skansegaarden Vorup
St.,1. og 2. sal
Bøsbrovej 25A

SCALE : 1:50
DATE : 16.06.2023
DRAWN : MO
CHECKED : ES
APPROVED : TH
FORMAT : A3
DRAWING NO. :
REV.:
K01_L4A_164

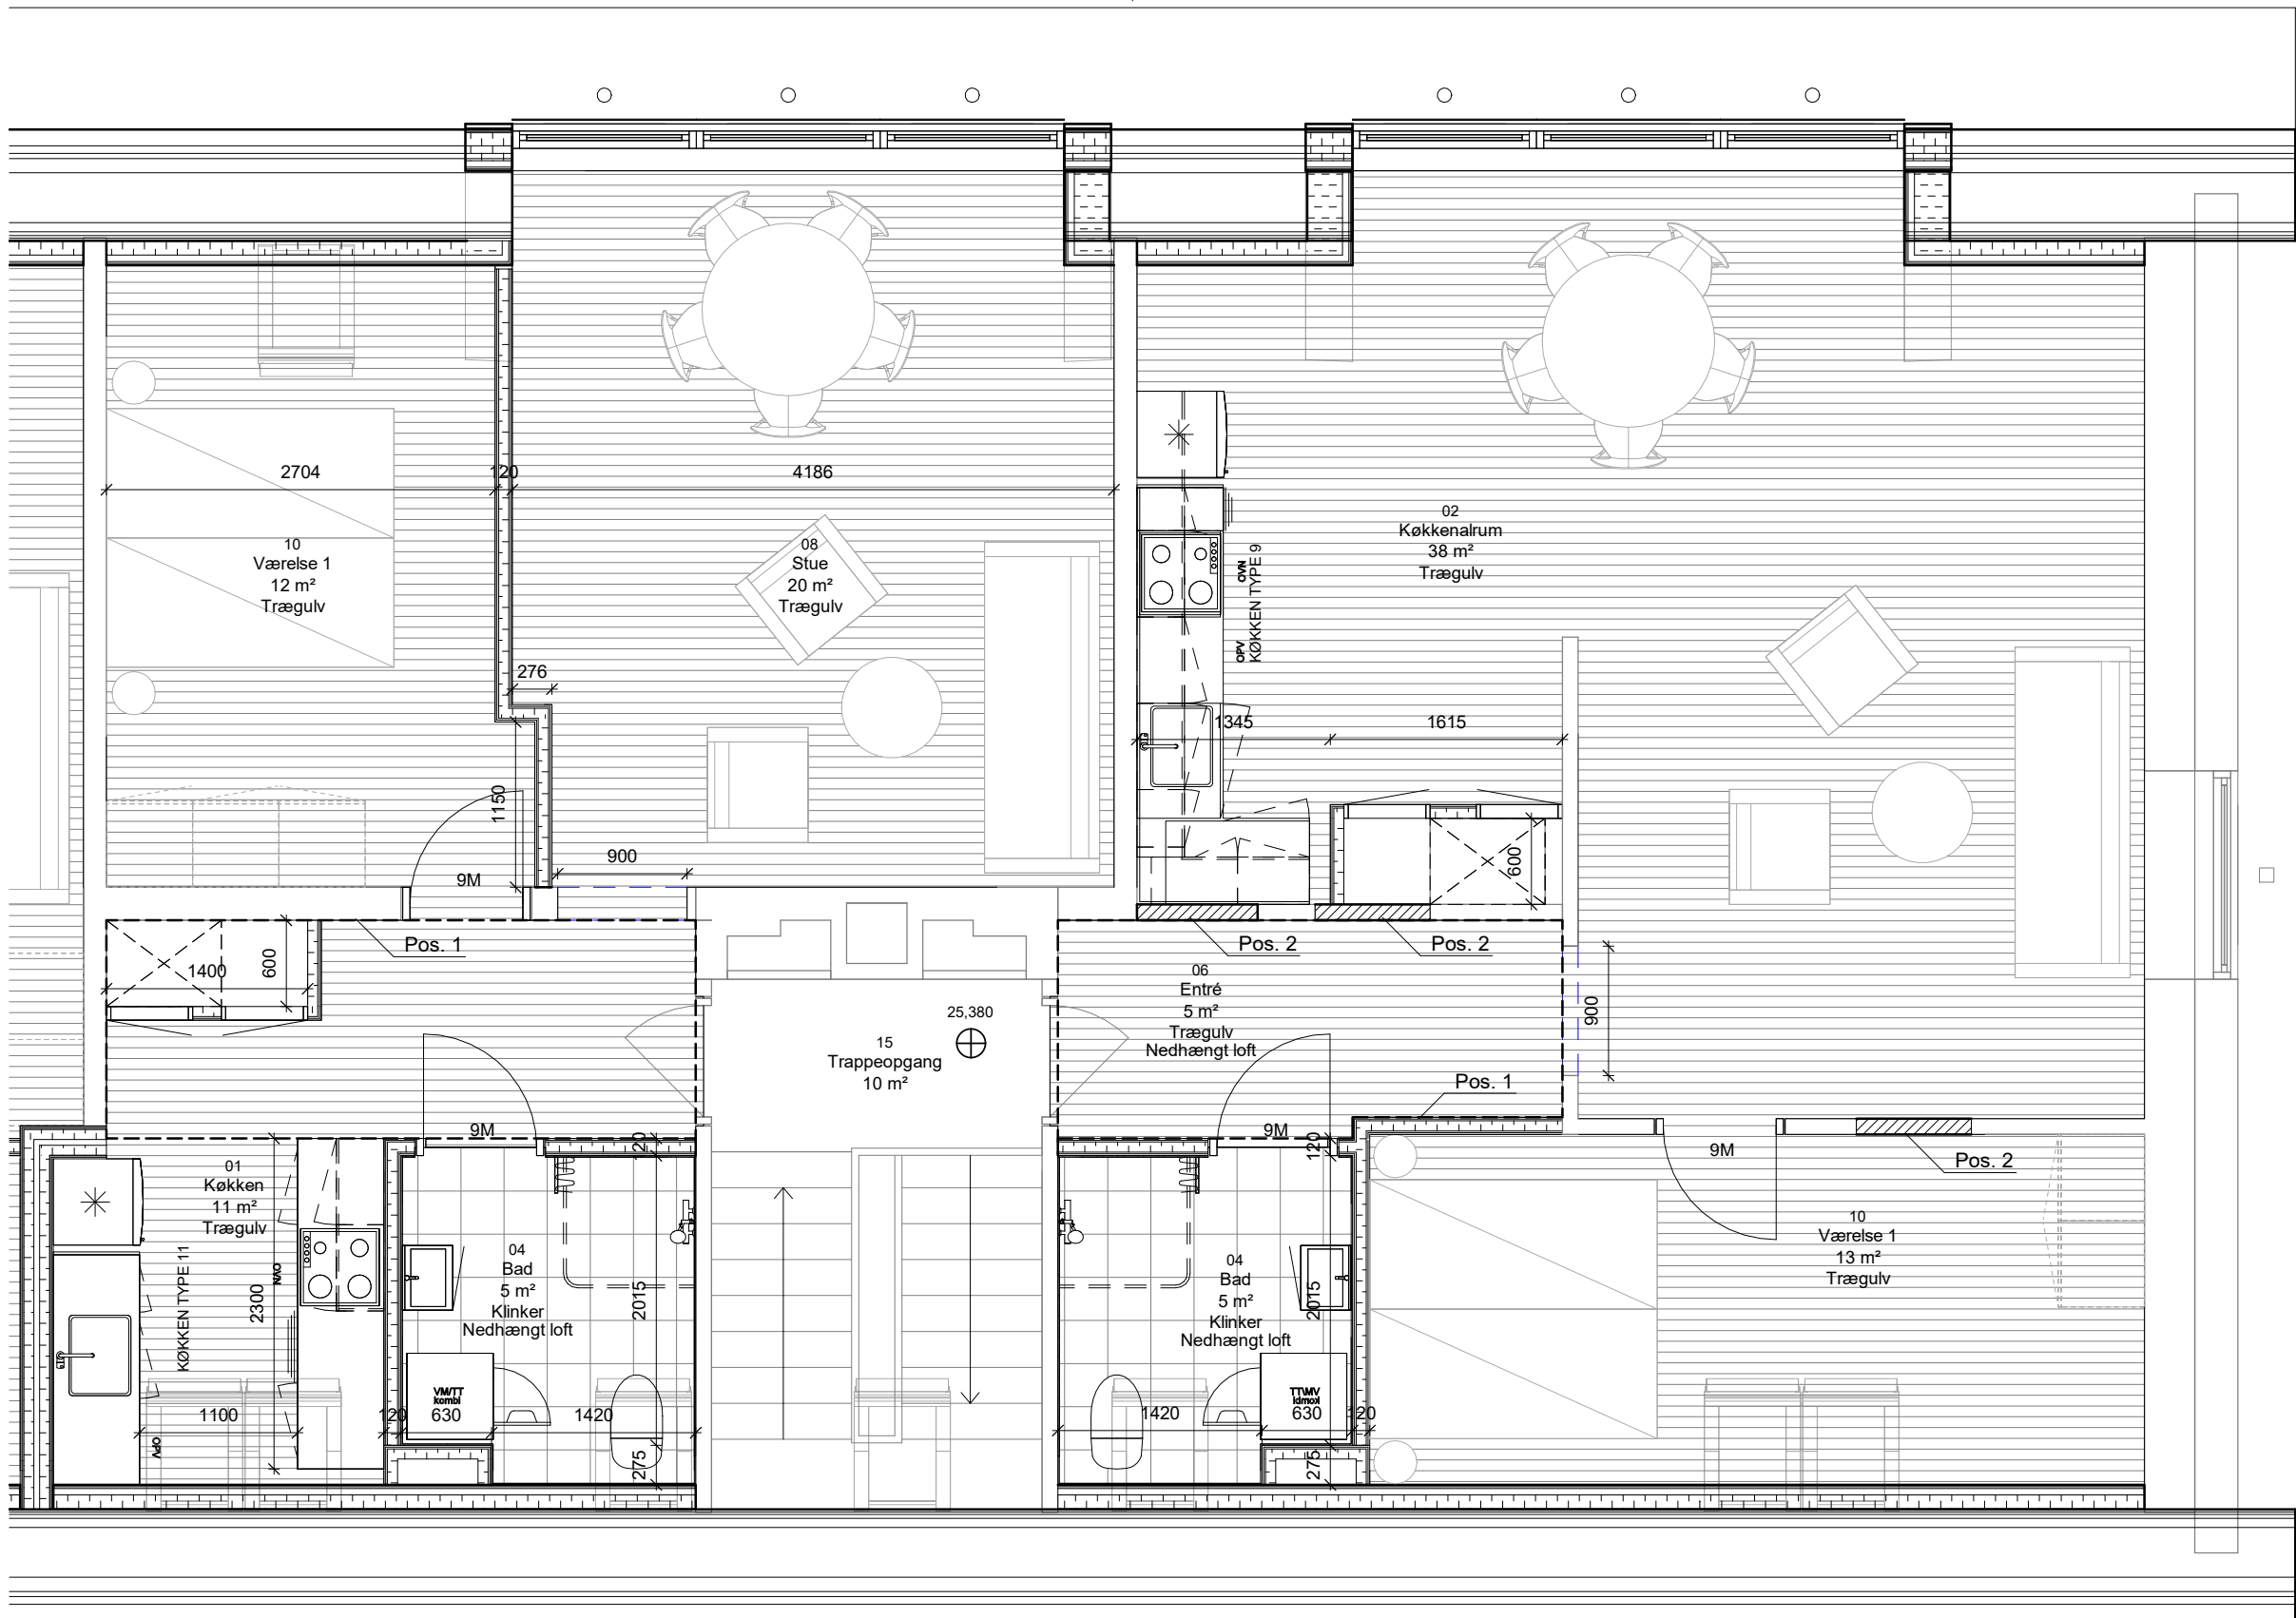


Opg. 25A

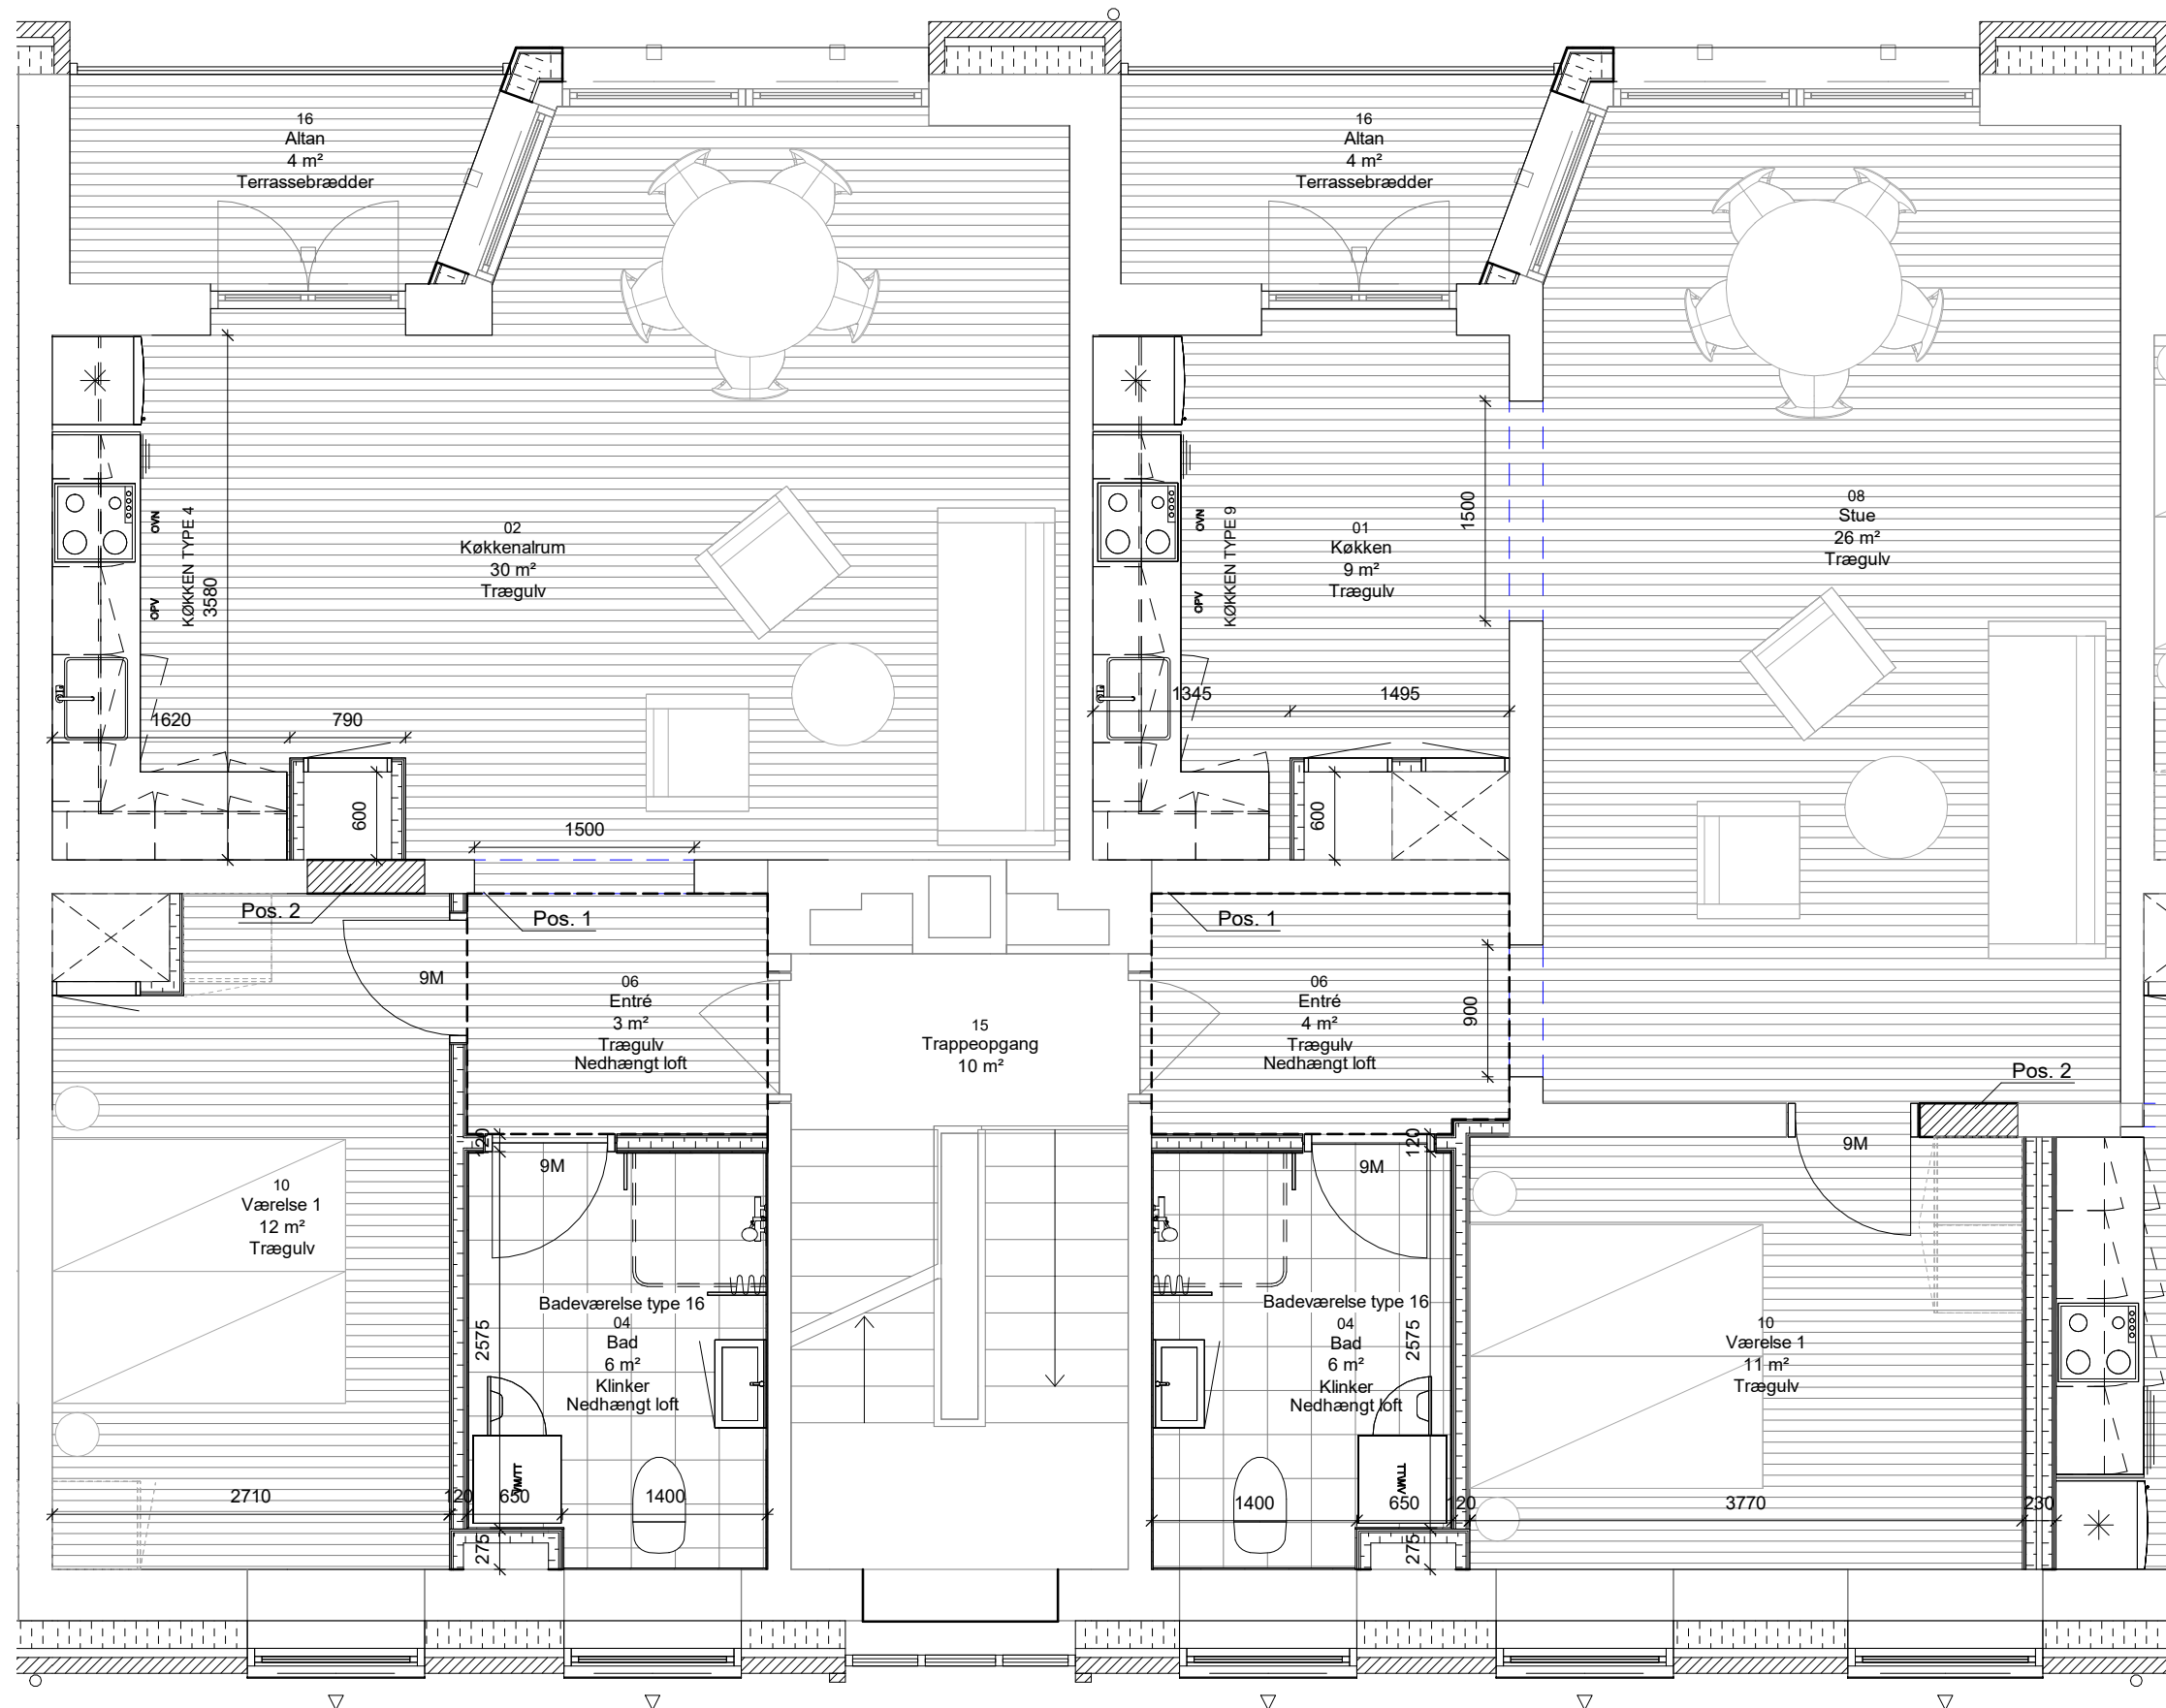

Henning
Larsen —
RAMBOLL
coa

BF Kronjylland - Afd. 27 Skansegaarden Vorup
St.,1. og 2. sal
Bøsbrovej 25B

SCALE : 1:50
DATE : 16.06.2023
DRAWN : MO
CHECKED : ES
APPROVED : TH
FORMAT : A3
DRAWING NO. : K01_L4A_154
REV.:

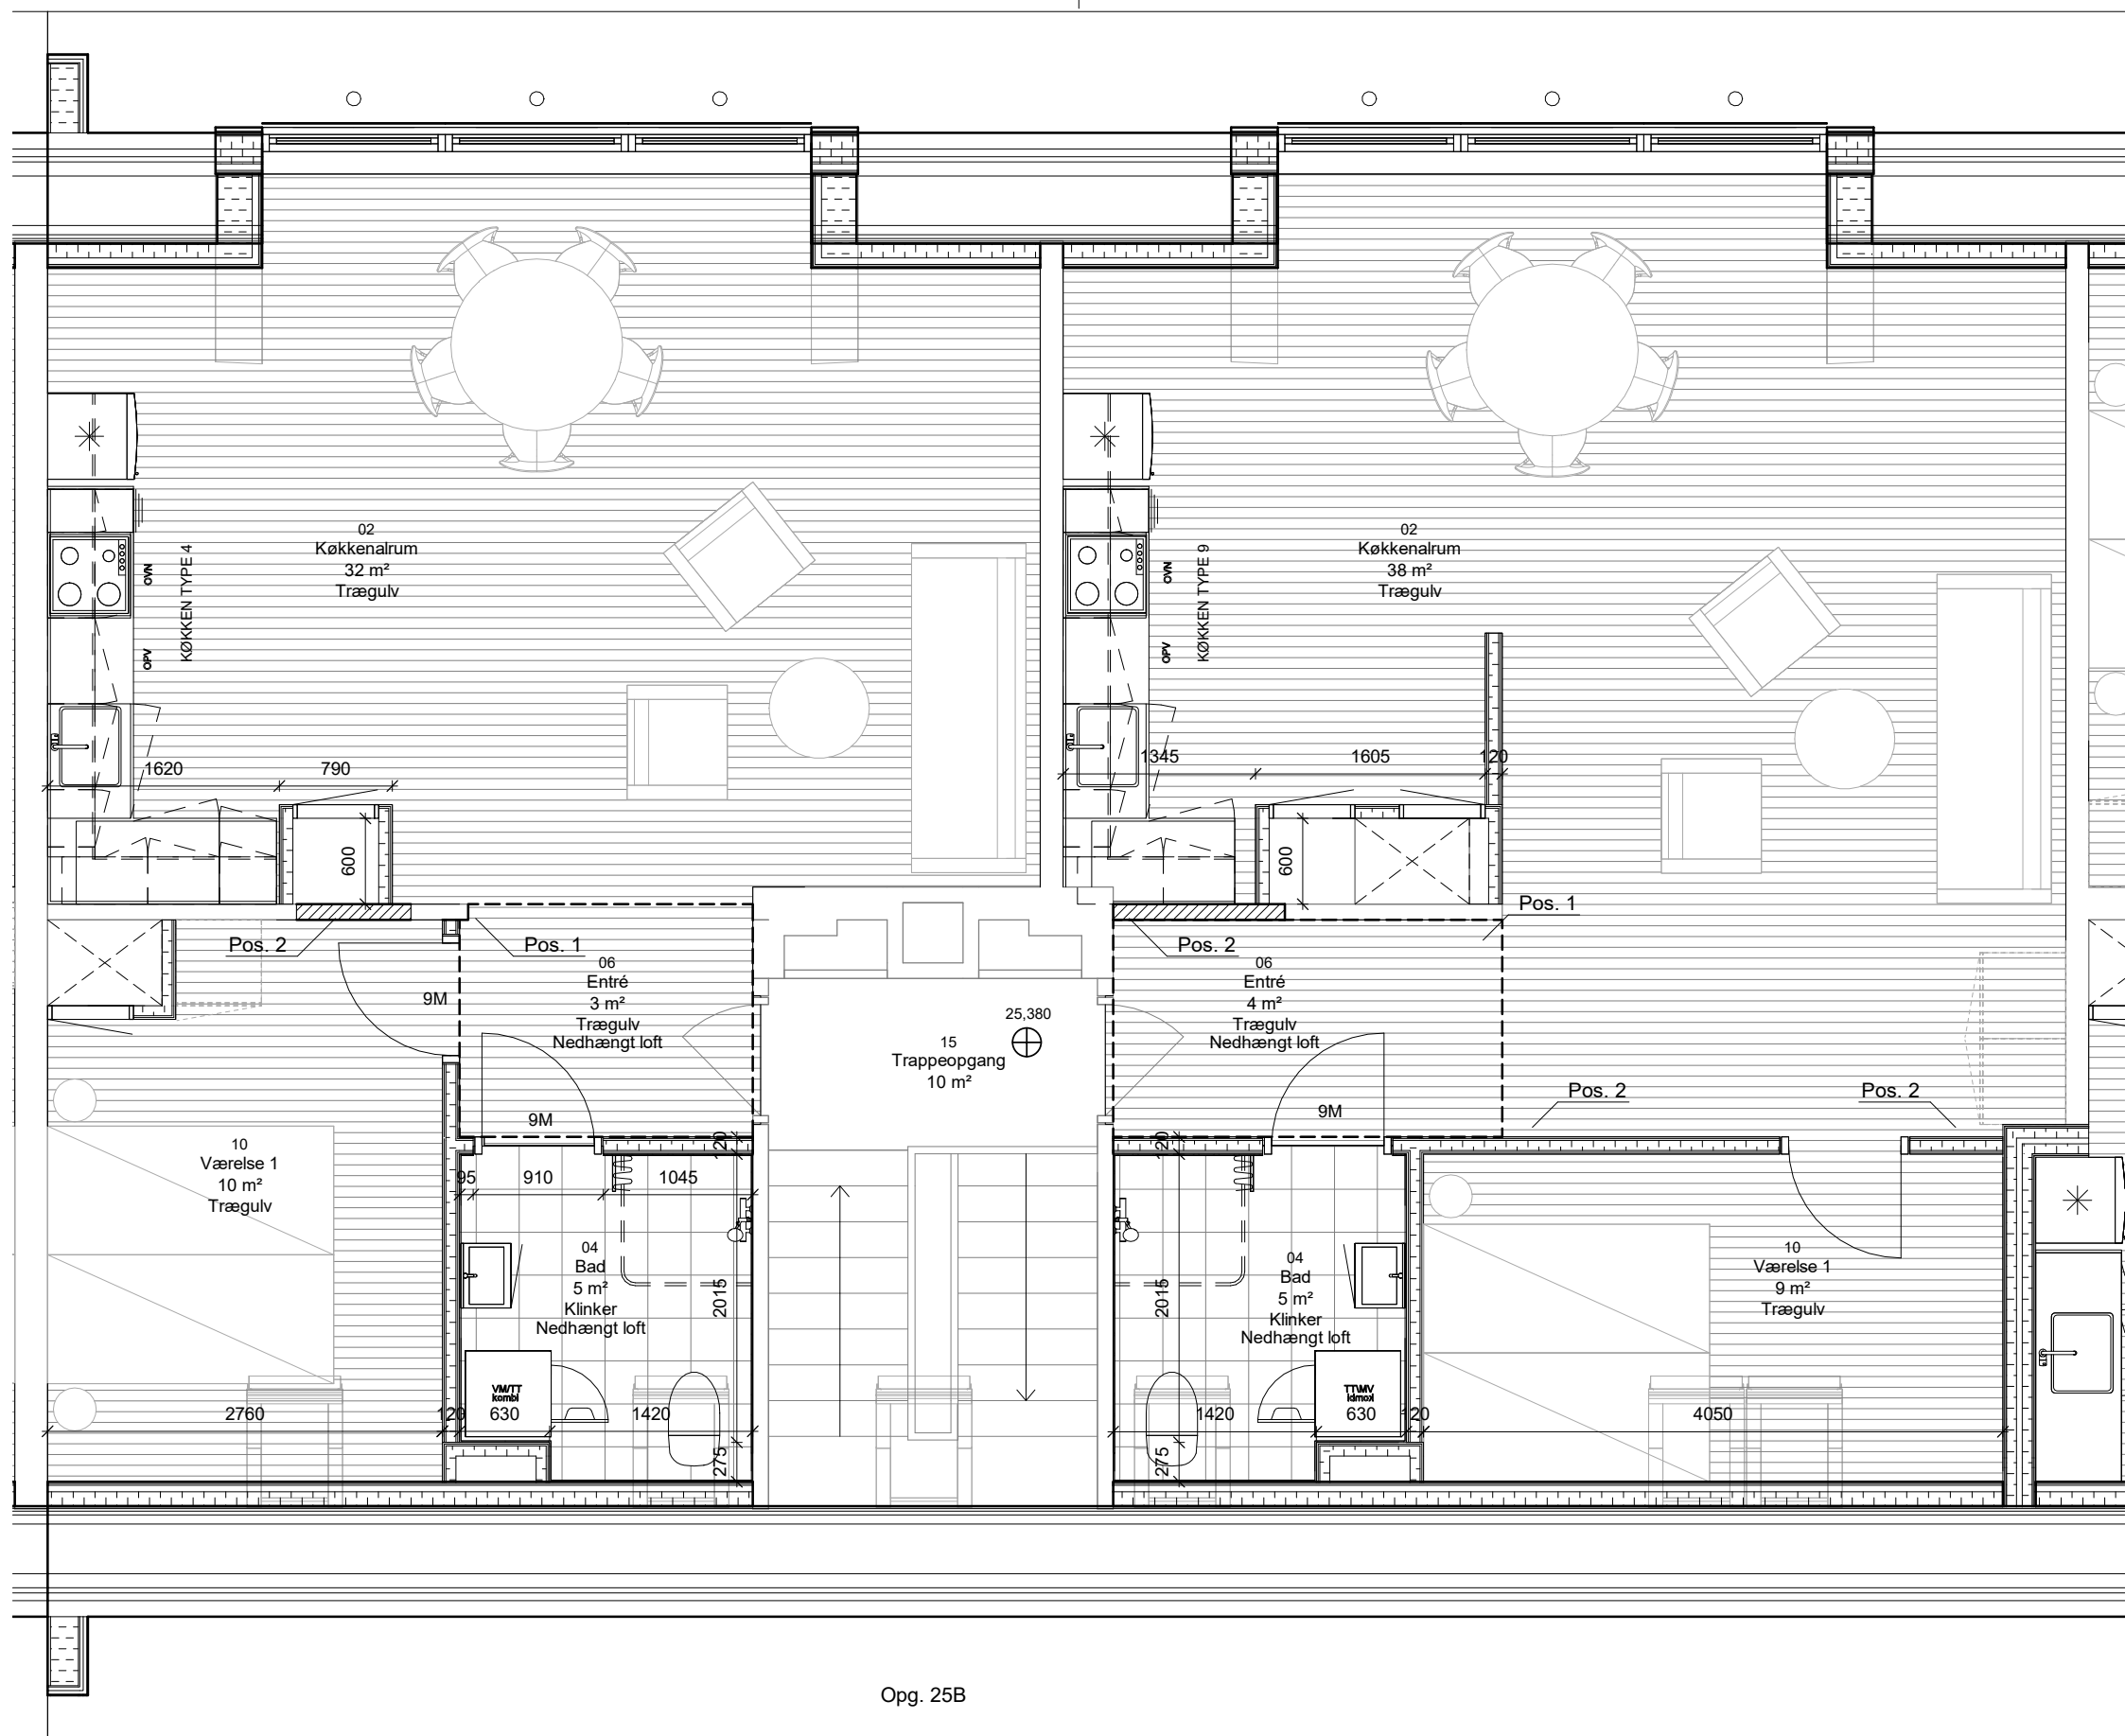

Opg. 25B




Opg. 27A

**Henning
Larsen** —
RAMBOLL
COA

BF Kronjylland - Afd. 27 Skansegaarden Vorup
St., 1. og 2. sal
Bøsbrovej 27A

SCALE : 1:50
DATE : 16.06.2023
DRAWN : MO
CHECKED : ES
APPROVED : TH
FORMAT : A3
DRAWING NO. : K01_L4A_144
REV.:

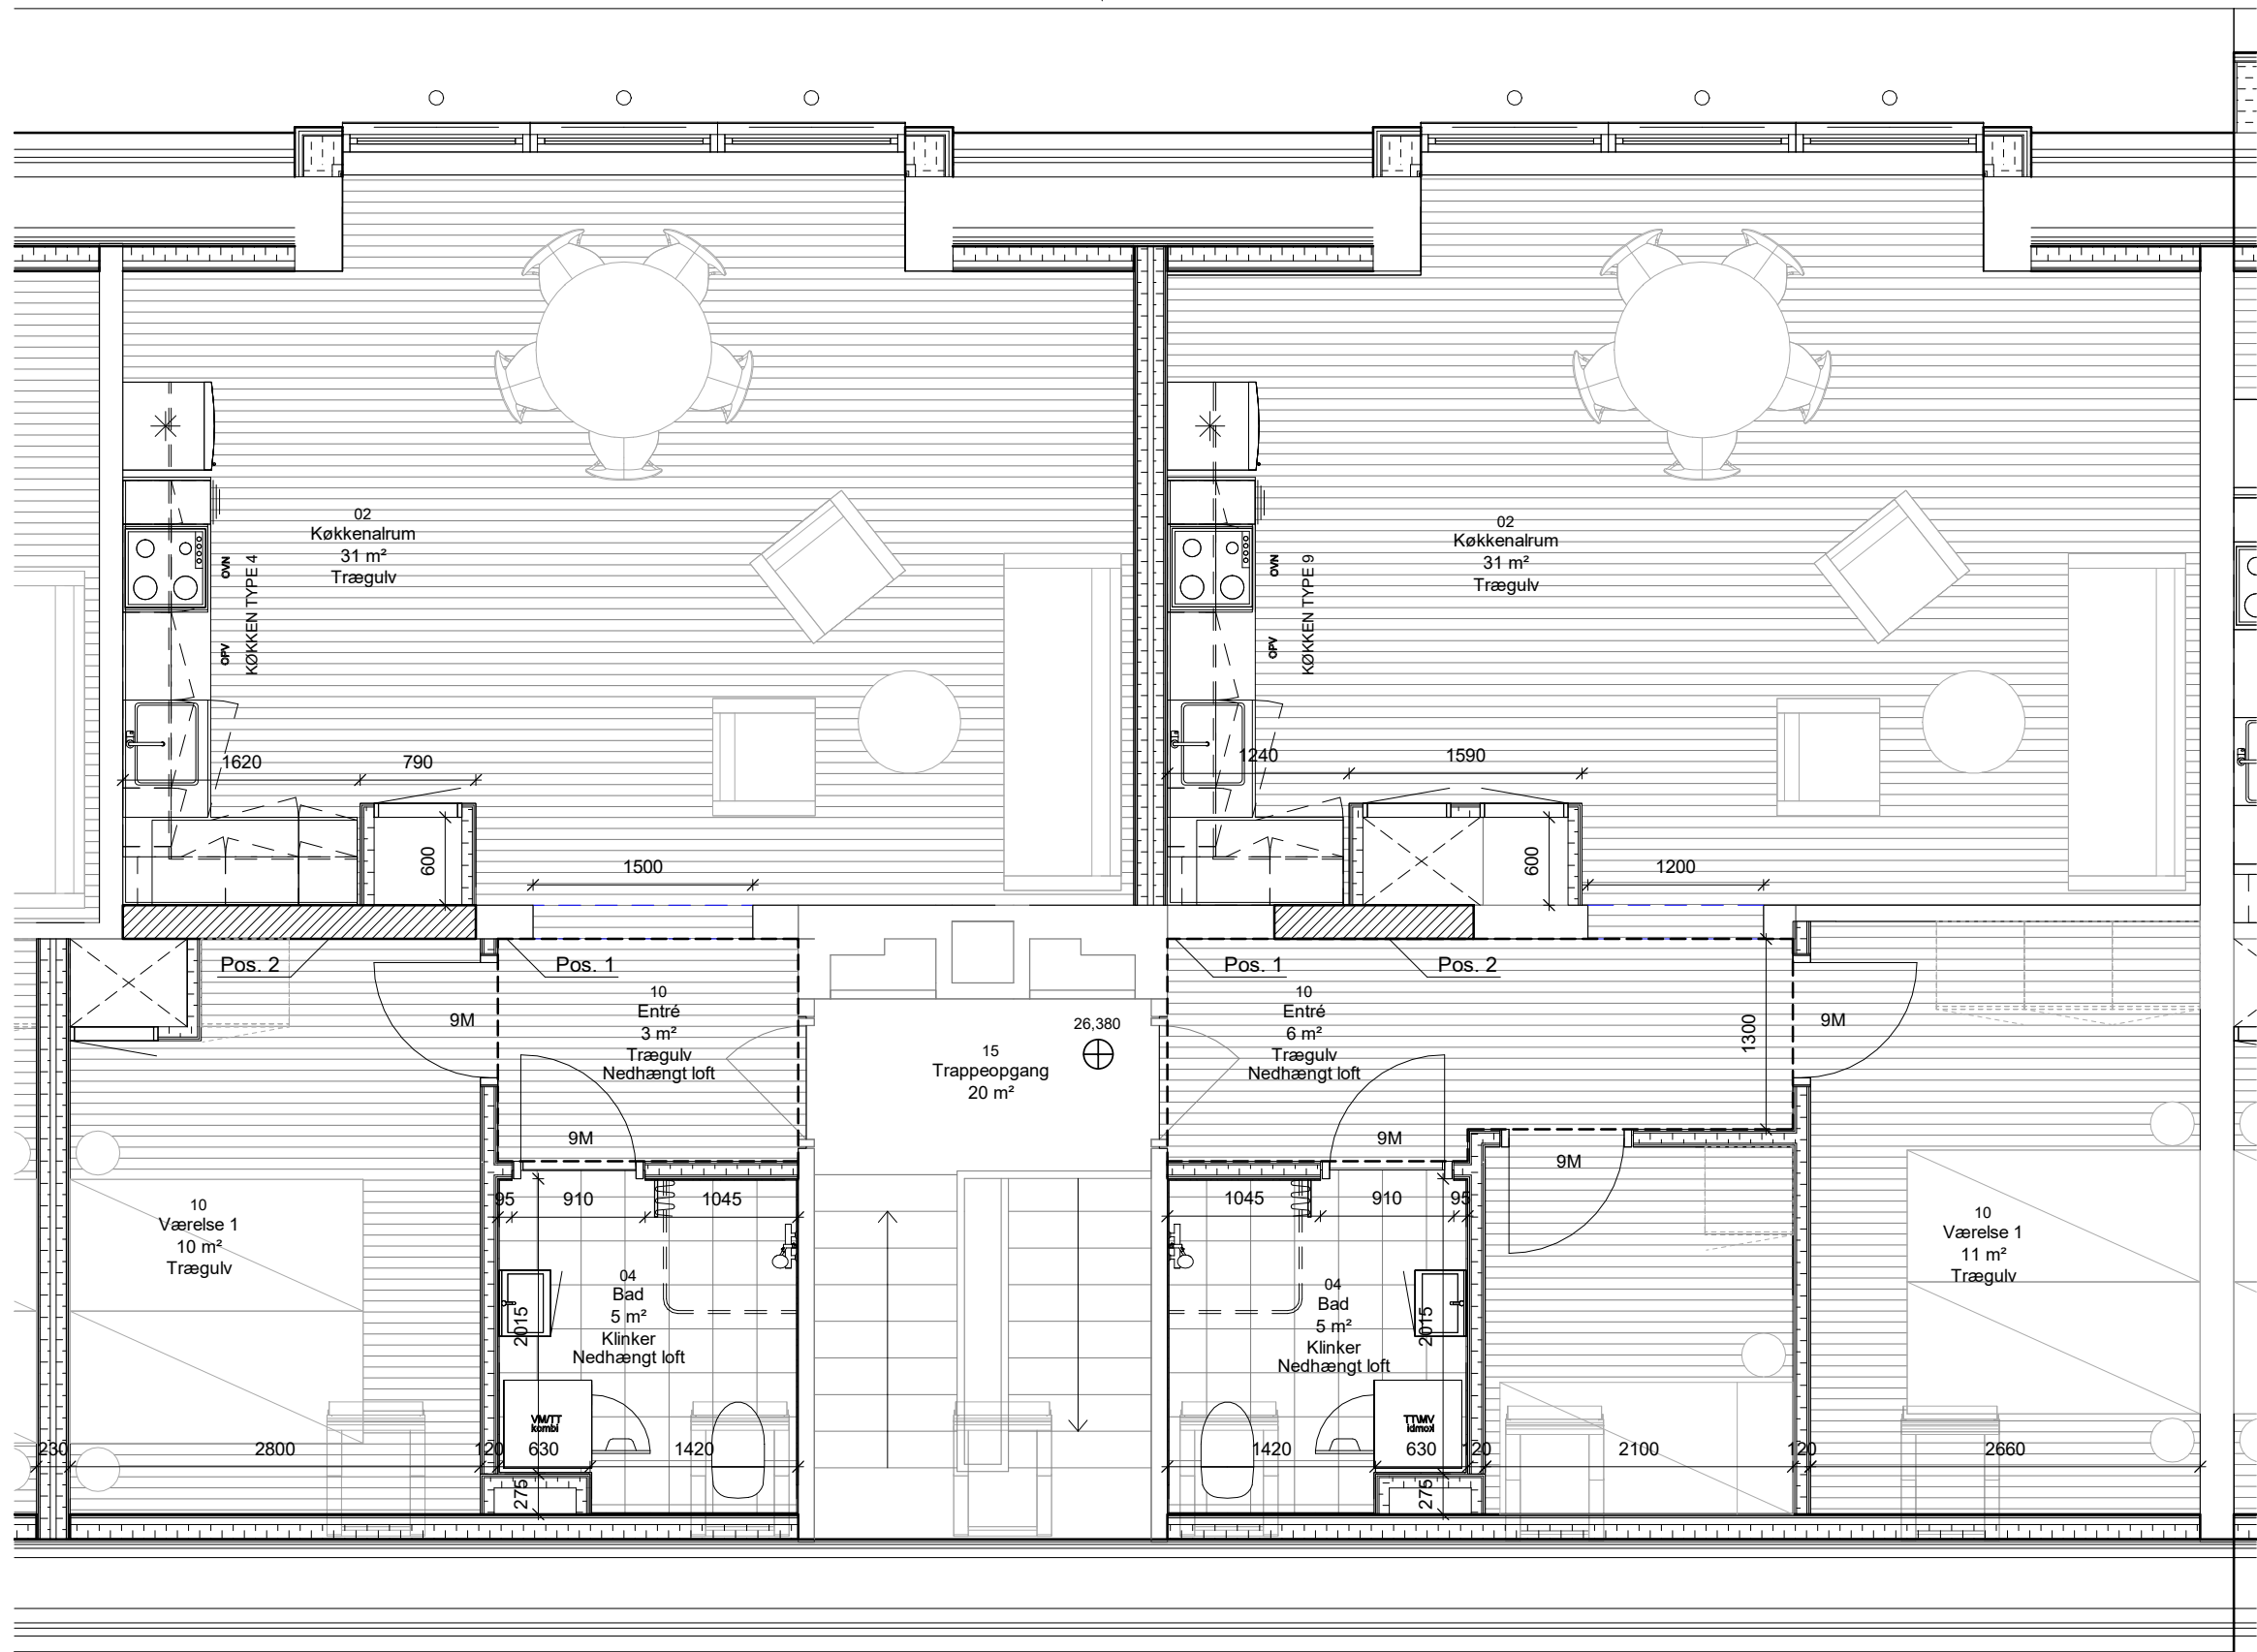

Opg. 27A

**Henning
Larsen** —
RAMBOLL
COA

BF Kronjylland - Afd. 27 Skansegaarden Vorup
St., 1. og 2. sal
Bøsbrovej 27A

SCALE : 1:50
DATE : 16.06.2023
DRAWN : MO
CHECKED : ES
APPROVED : TH
FORMAT : A3
DRAWING NO. : K01_L4A_146
REV.:



Opg. 27B

**Henning
Larsen**
RAMBOLL
coa

BF Kronjylland - Afd. 27 Skansegaarden Vorup
1. sal - Indretning
Bøsbrovej 27A

SCALE : 1:50
DATE : 16.06.2023
DRAWN : MO
CHECKED : ES
APPROVED : TH
FORMAT : A3
DRAWING NO. :
REV.:
K01_L4A_134




Opg. 27B

**Henning
Larsen**
RAMBOLL
coa

BF Kronjylland - Afd. 27 Skansegaarden Vorup
Tagetage - Indretning
Bøsbrovej 27B

SCALE : 1:50
DATE : 16.06.2023
DRAWN : MO
CHECKED : ES
APPROVED : TH
FORMAT : A3
DRAWING NO. :
REV.:
K01_L4A_136

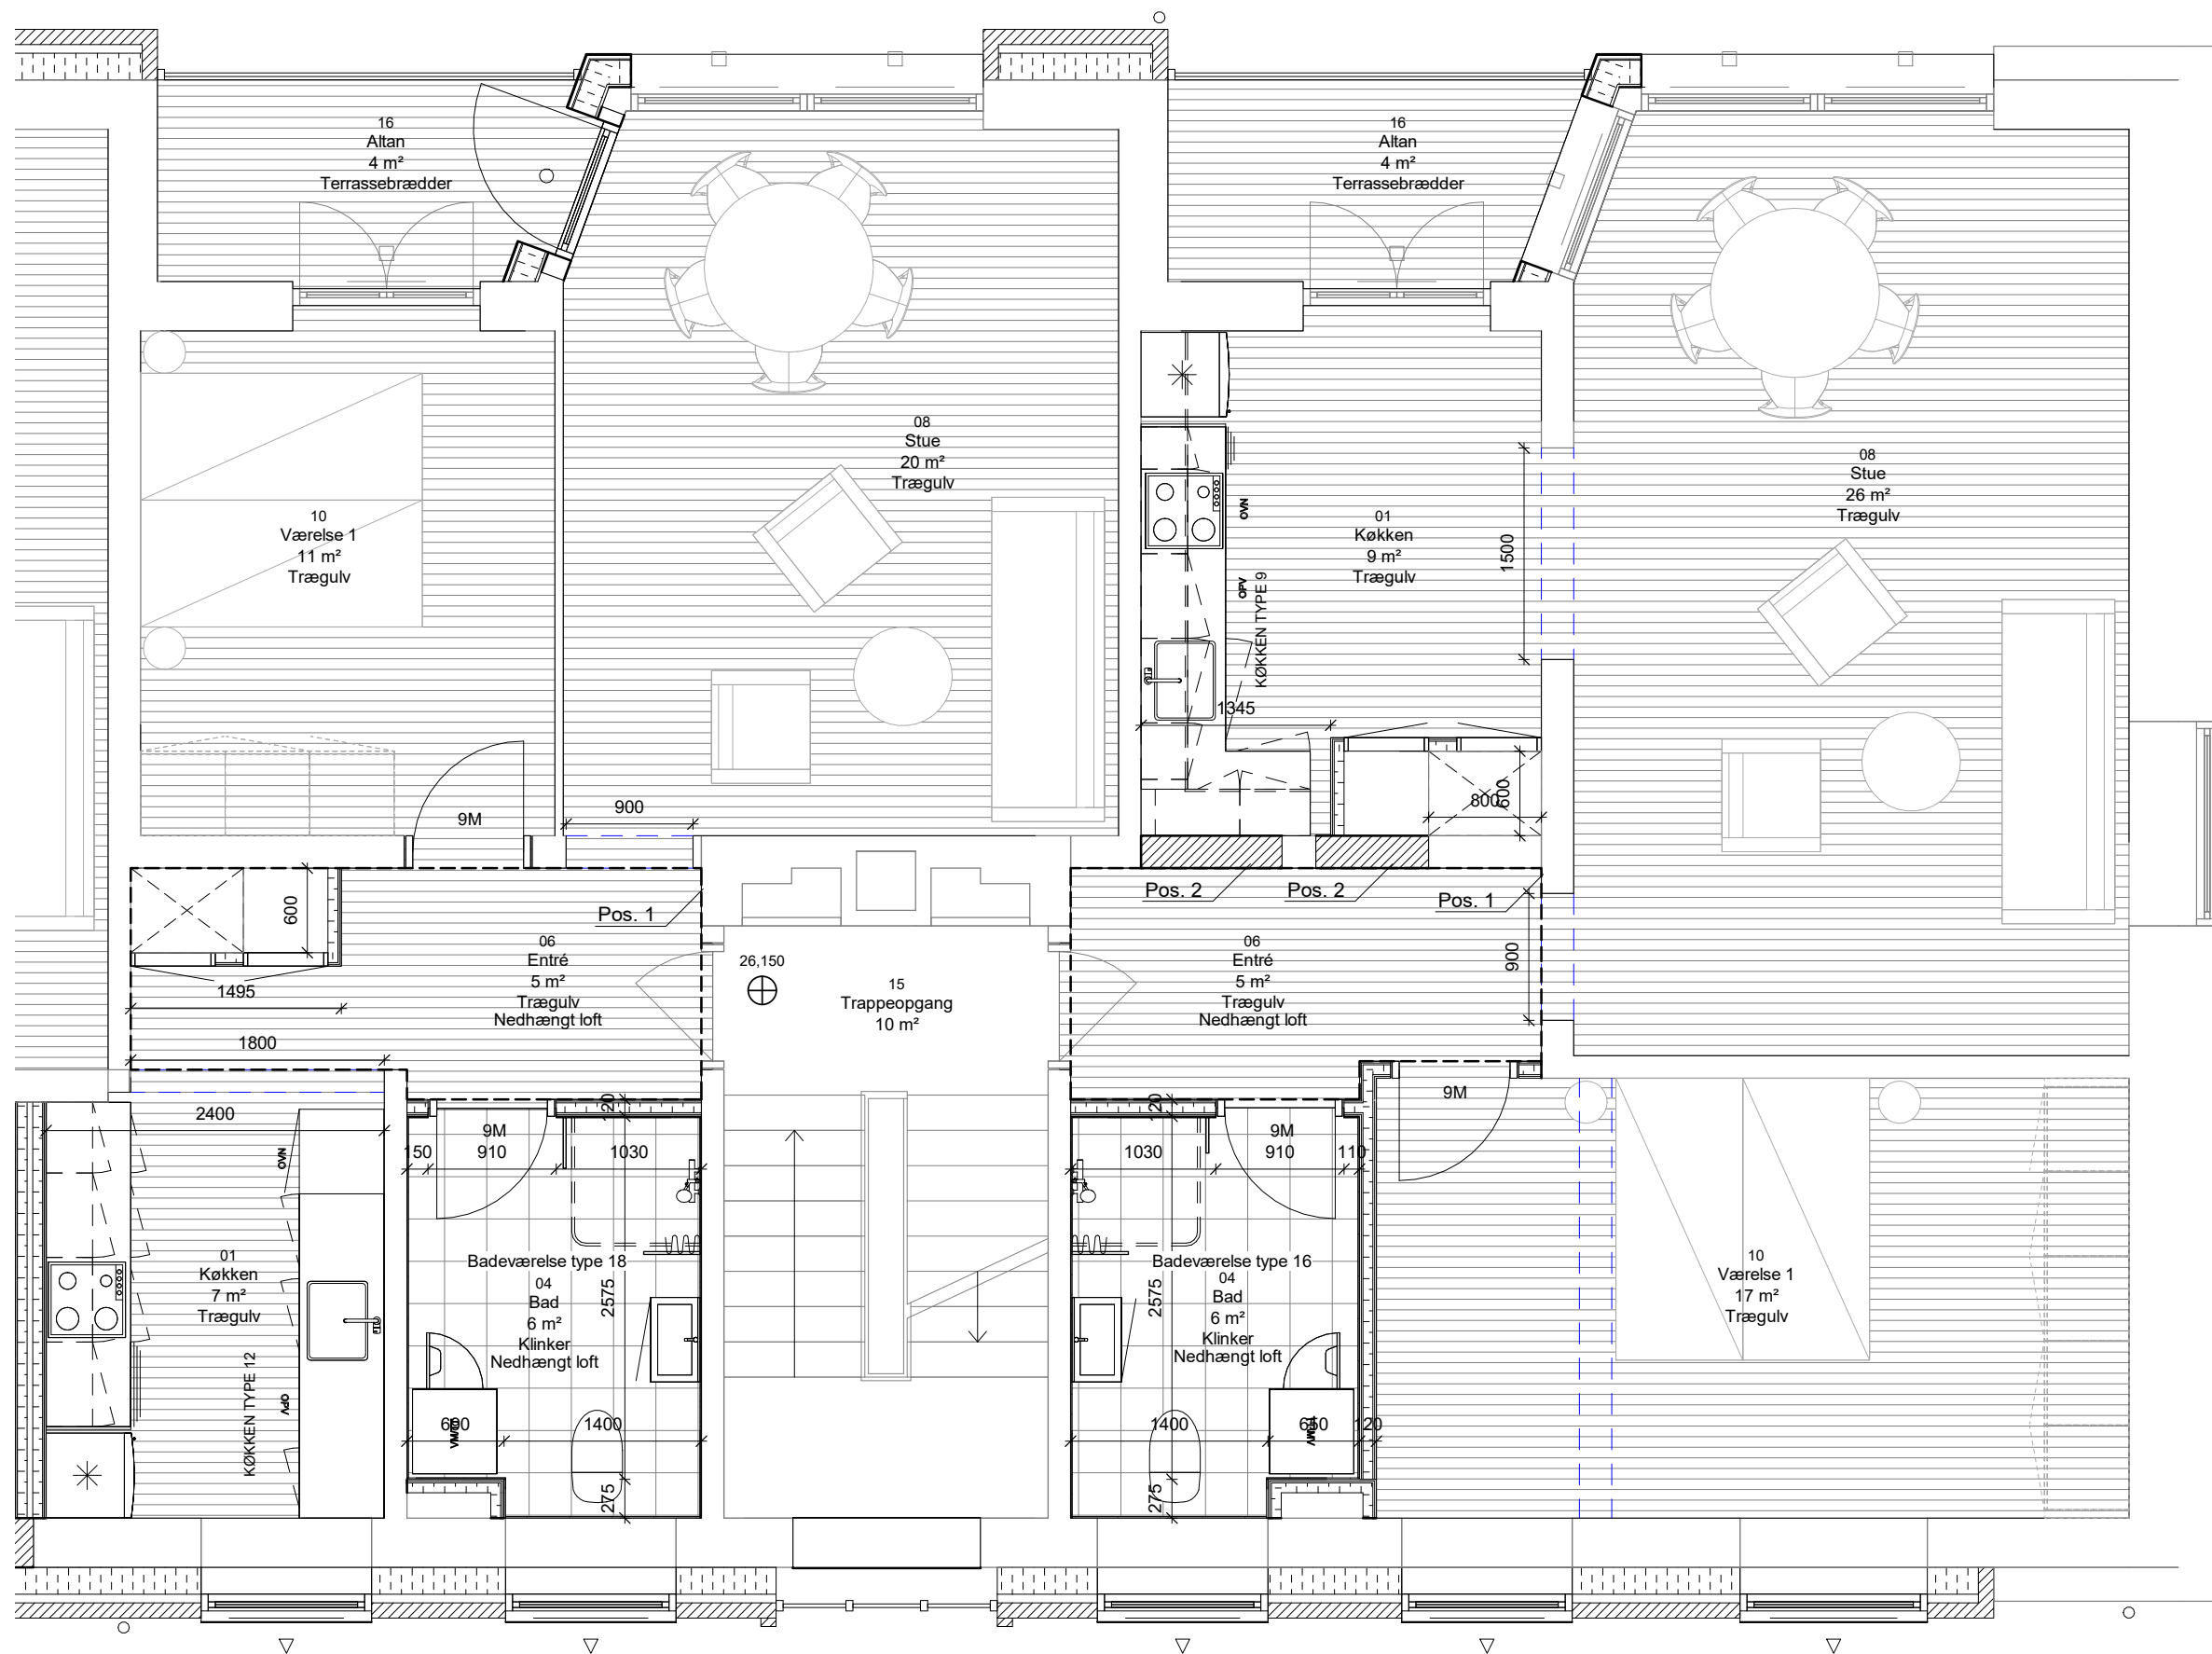


Opg. 29A

**Henning
Larsen**
RAMBOLL
coa

BF Kronjylland - Afd. 27 Skansegaarden Vorup
St., 1. og 2. sal
Bøsbrovej 29A

SCALE : 1:50
DATE : 31.03.2023
DRAWN : MO
CHECKED : ES
APPROVED : TH
FORMAT : A1
DRAWING NO. : K01_L4B_164
REV.:

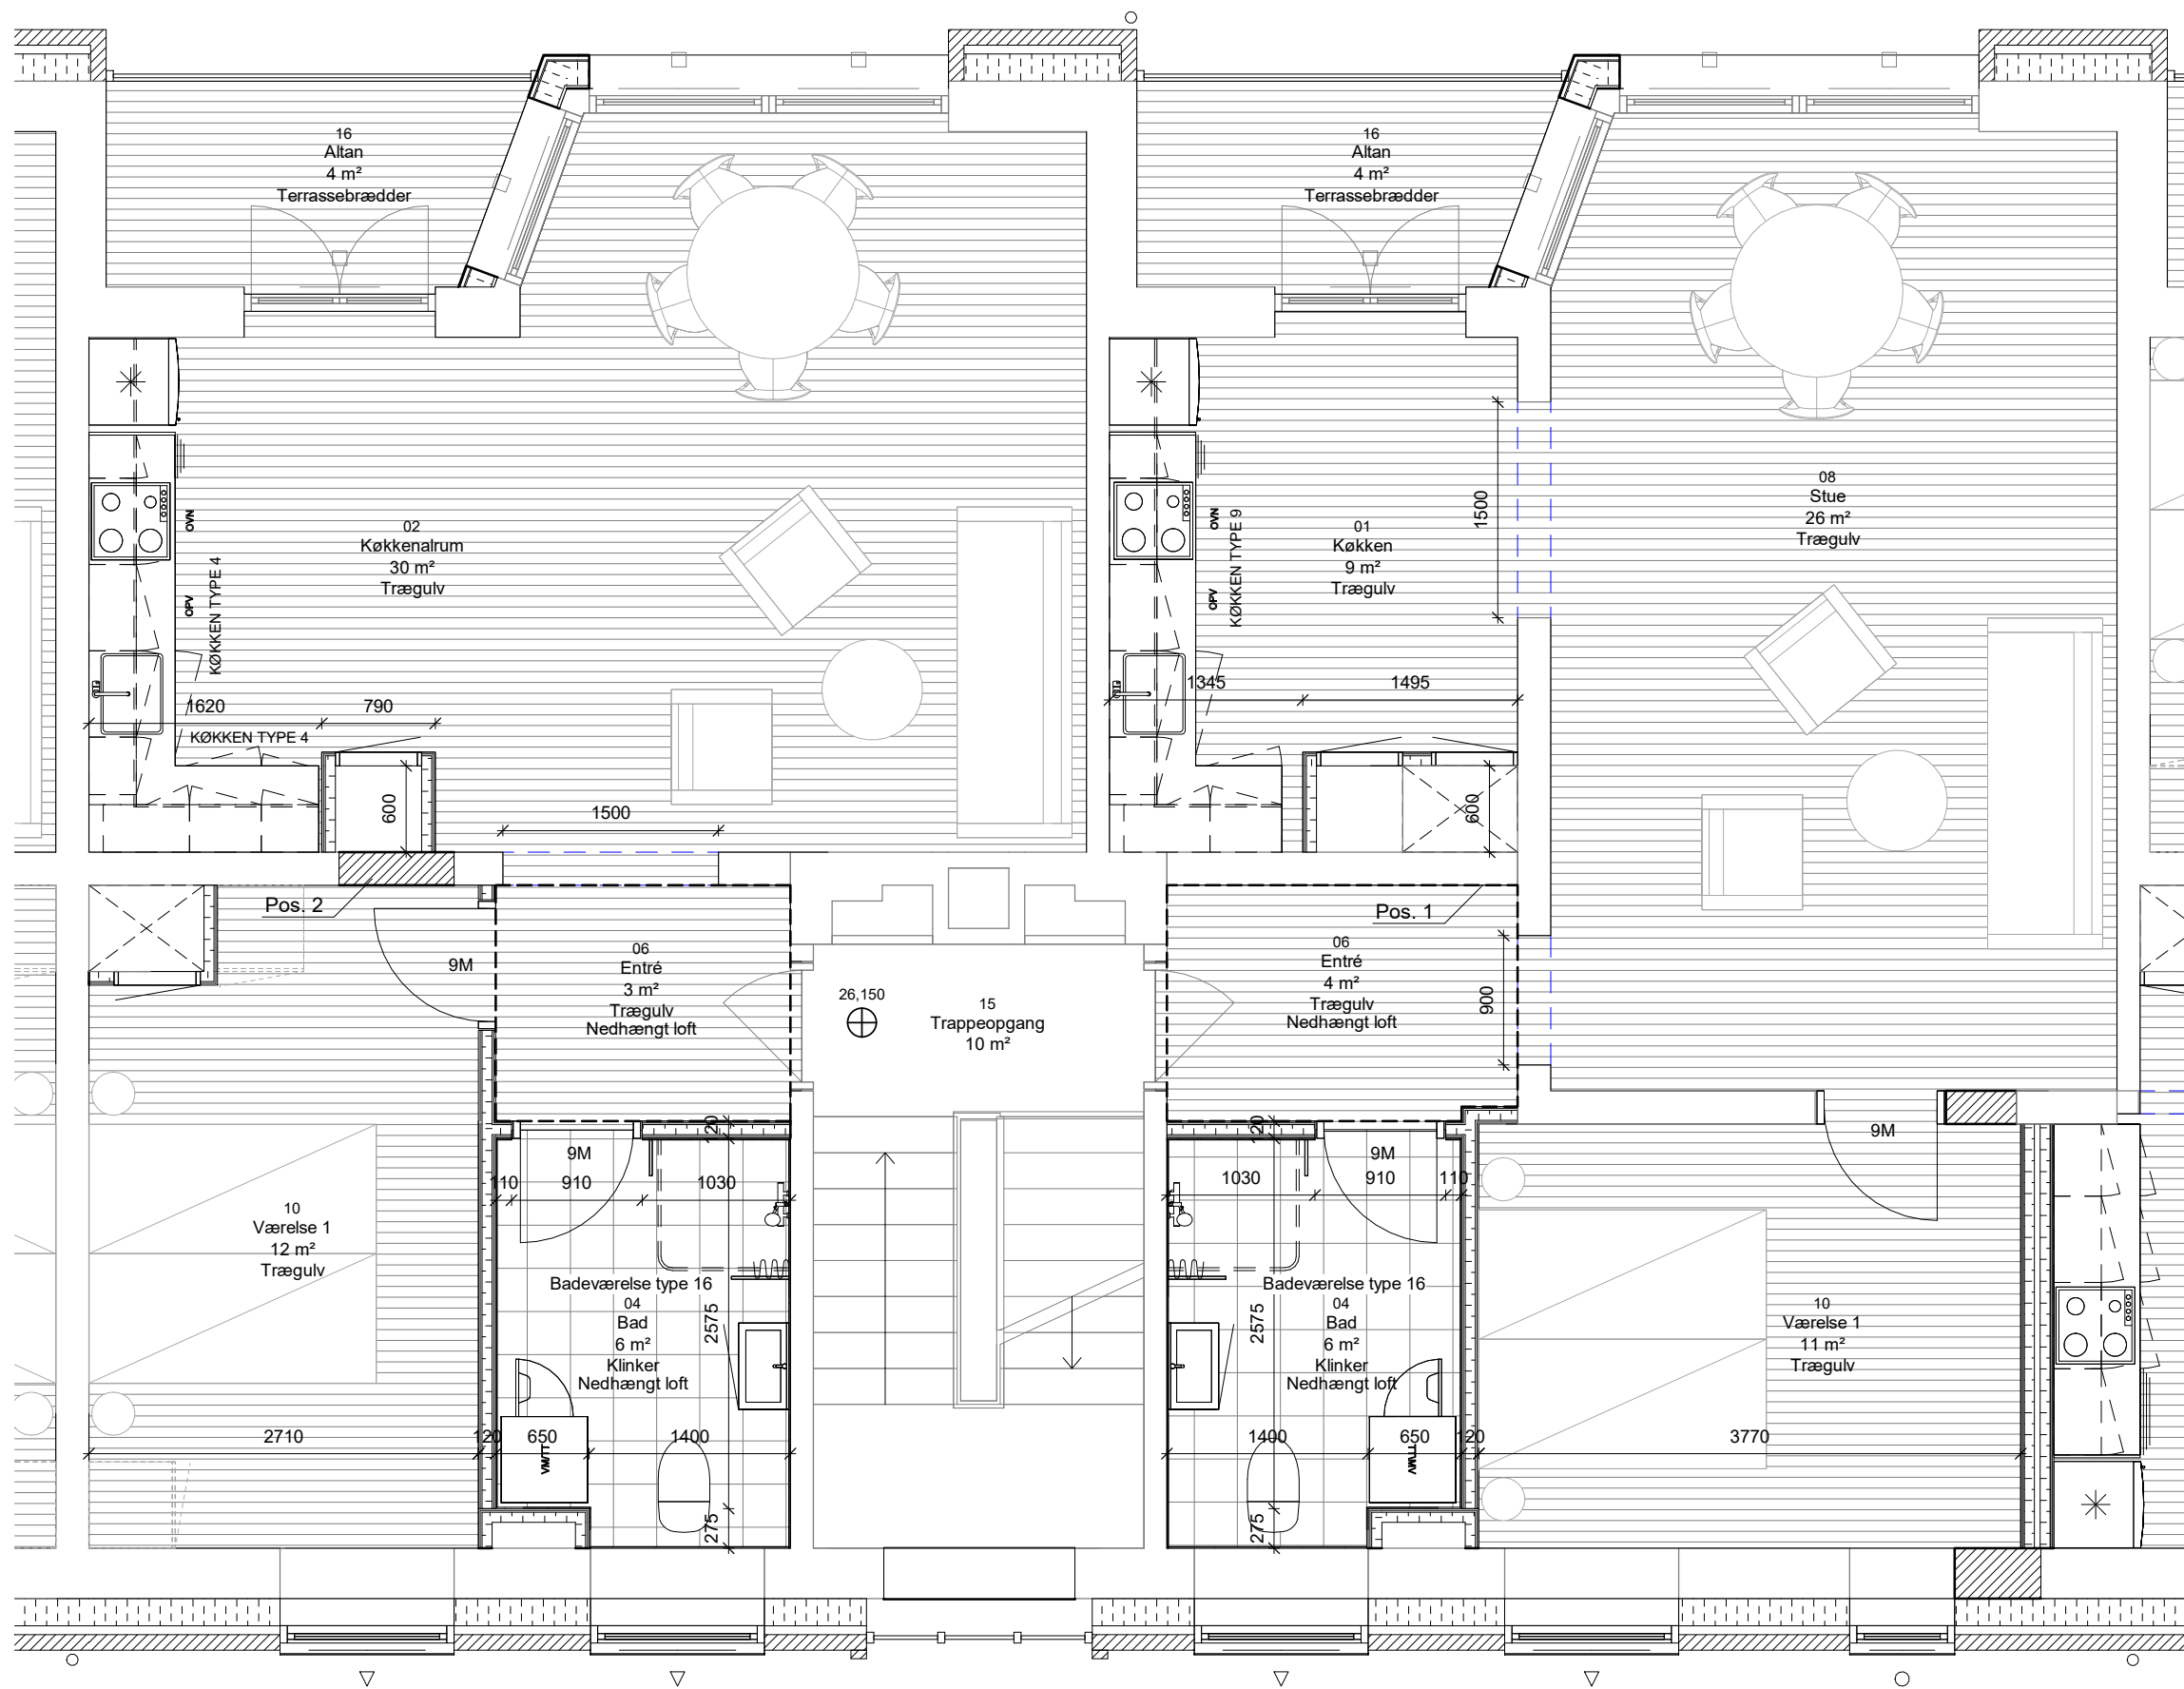

Opg. 29B

Henning
Larsen

RAMBOLL

coa

BF Kronjylland - Afd. 27 Skansegaarden Vorup

St.,1. og 2. sal

Bøsbrovej 29B

SCALE : 1:50

DATE : 31.03.2023

DRAWN : MO


CHECKED : ES

APPROVED : TH

FORMAT : A1

DRAWING NO. : K01_L4B_154

REV.:

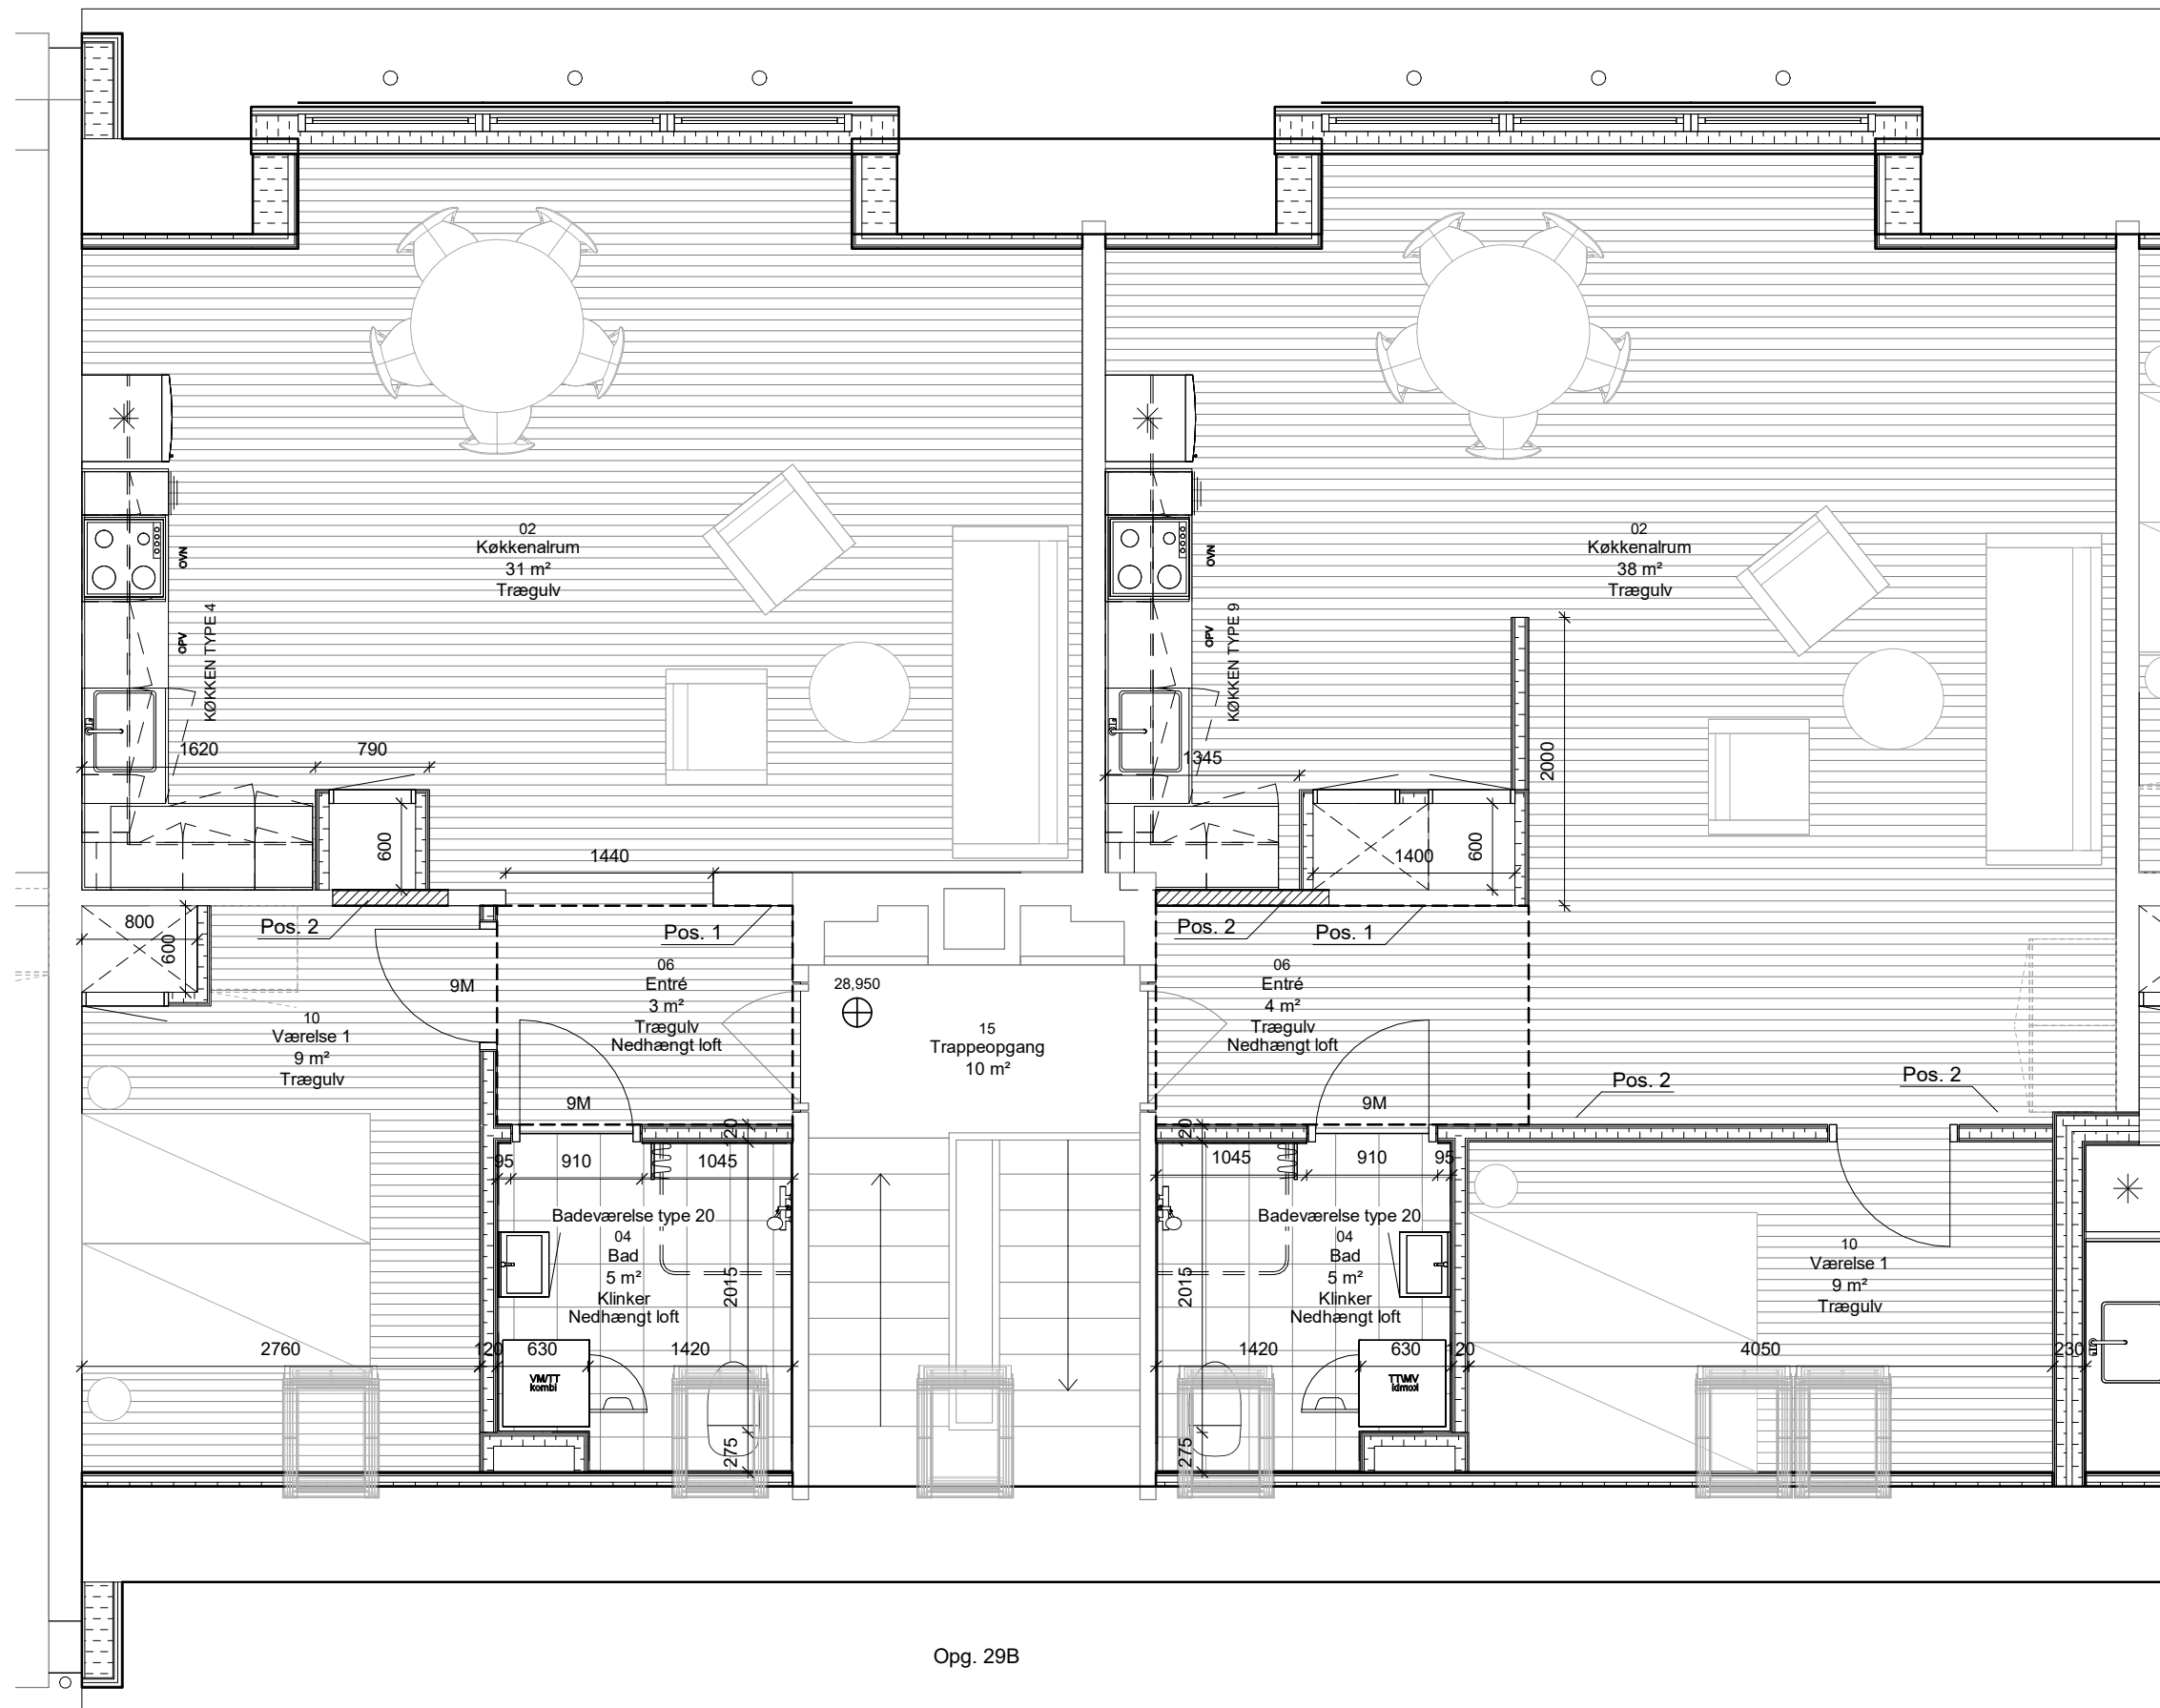


Opg. 29B

**Henning
Larsen**
RAMBOLL
COA

BF Kronjylland - Afd. 27 Skansegaarden Vorup
Tagetage - Indretning
Bøsbrovej 29B

SCALE : 1:50
DATE : 31.03.2023
DRAWN : MO
CHECKED : ES
APPROVED : TH
FORMAT : A1
DRAWING NO. : K01_L4B_156
REV.:

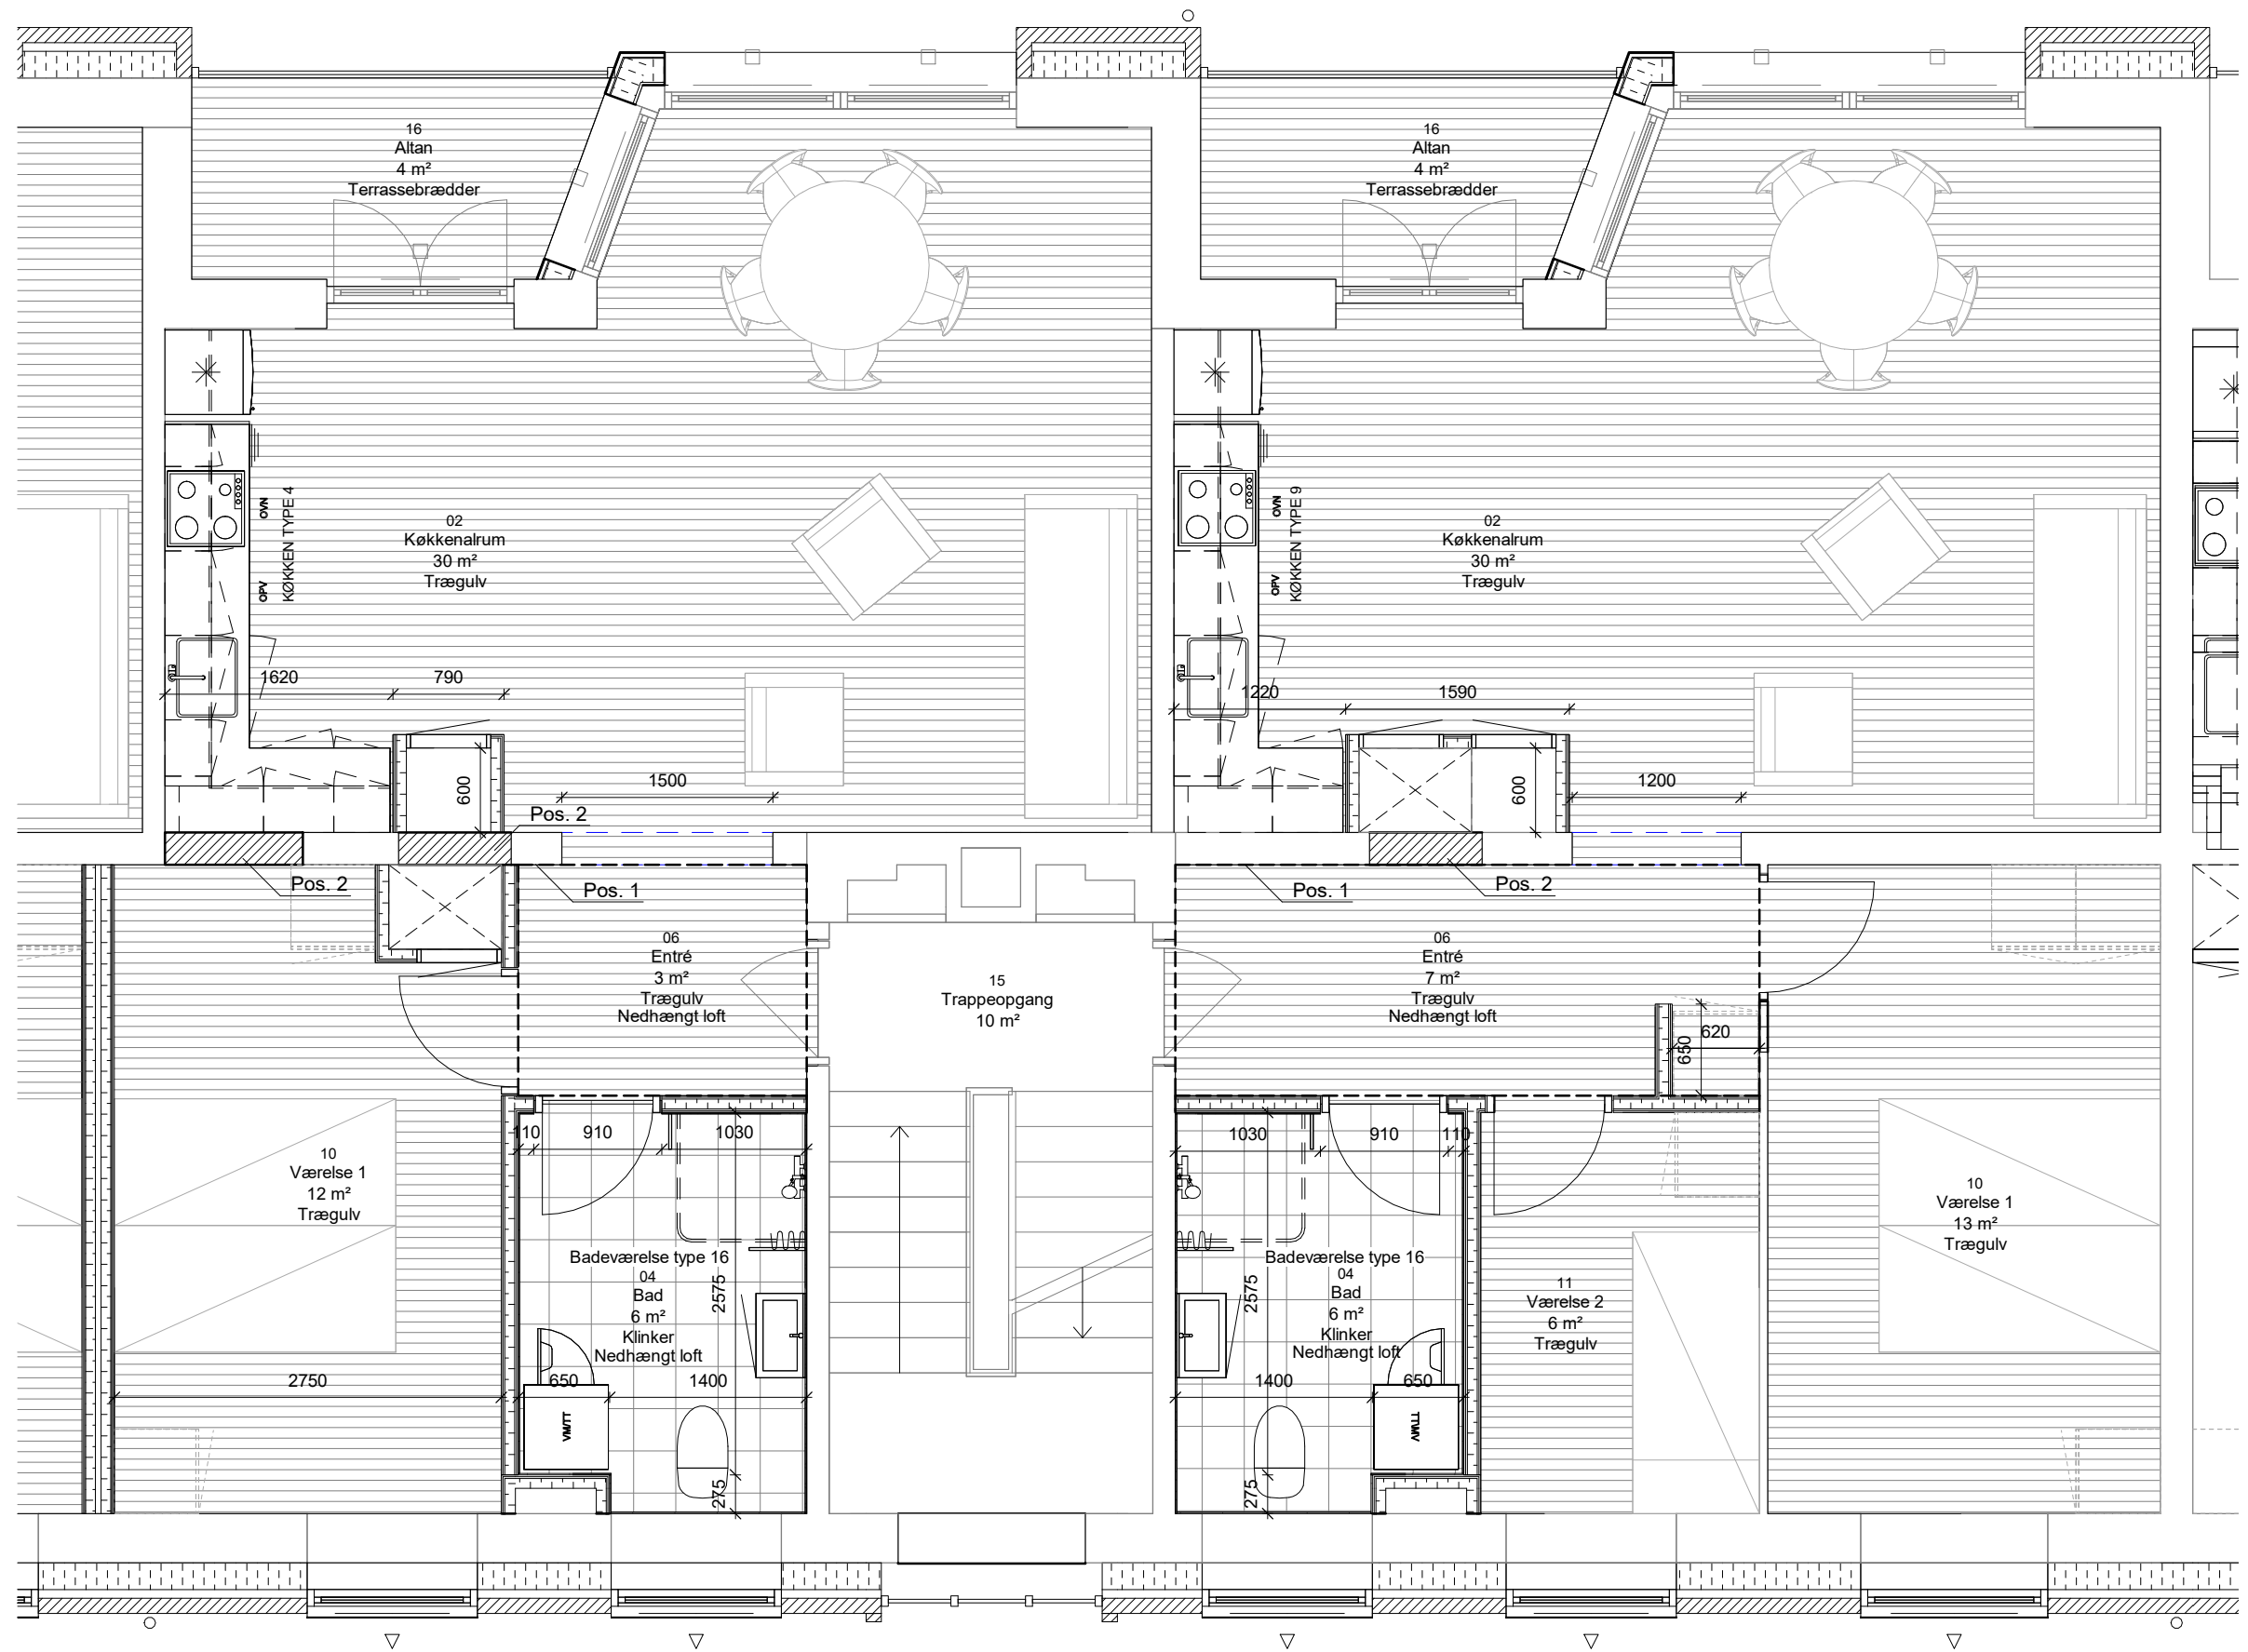


Opg. 31A

**Henning
Larsen**
RAMBOLL
coa

BF Kronjylland - Afd. 27 Skansegaarden Vorup
St.,1. og 2. sal
Bøsbrovej 31A

SCALE : 1:50
DATE : 31.03.2023
DRAWN : MO
CHECKED : ES
APPROVED : TH
FORMAT : A1
DRAWING NO. :
REV.:
K01_L4B_144

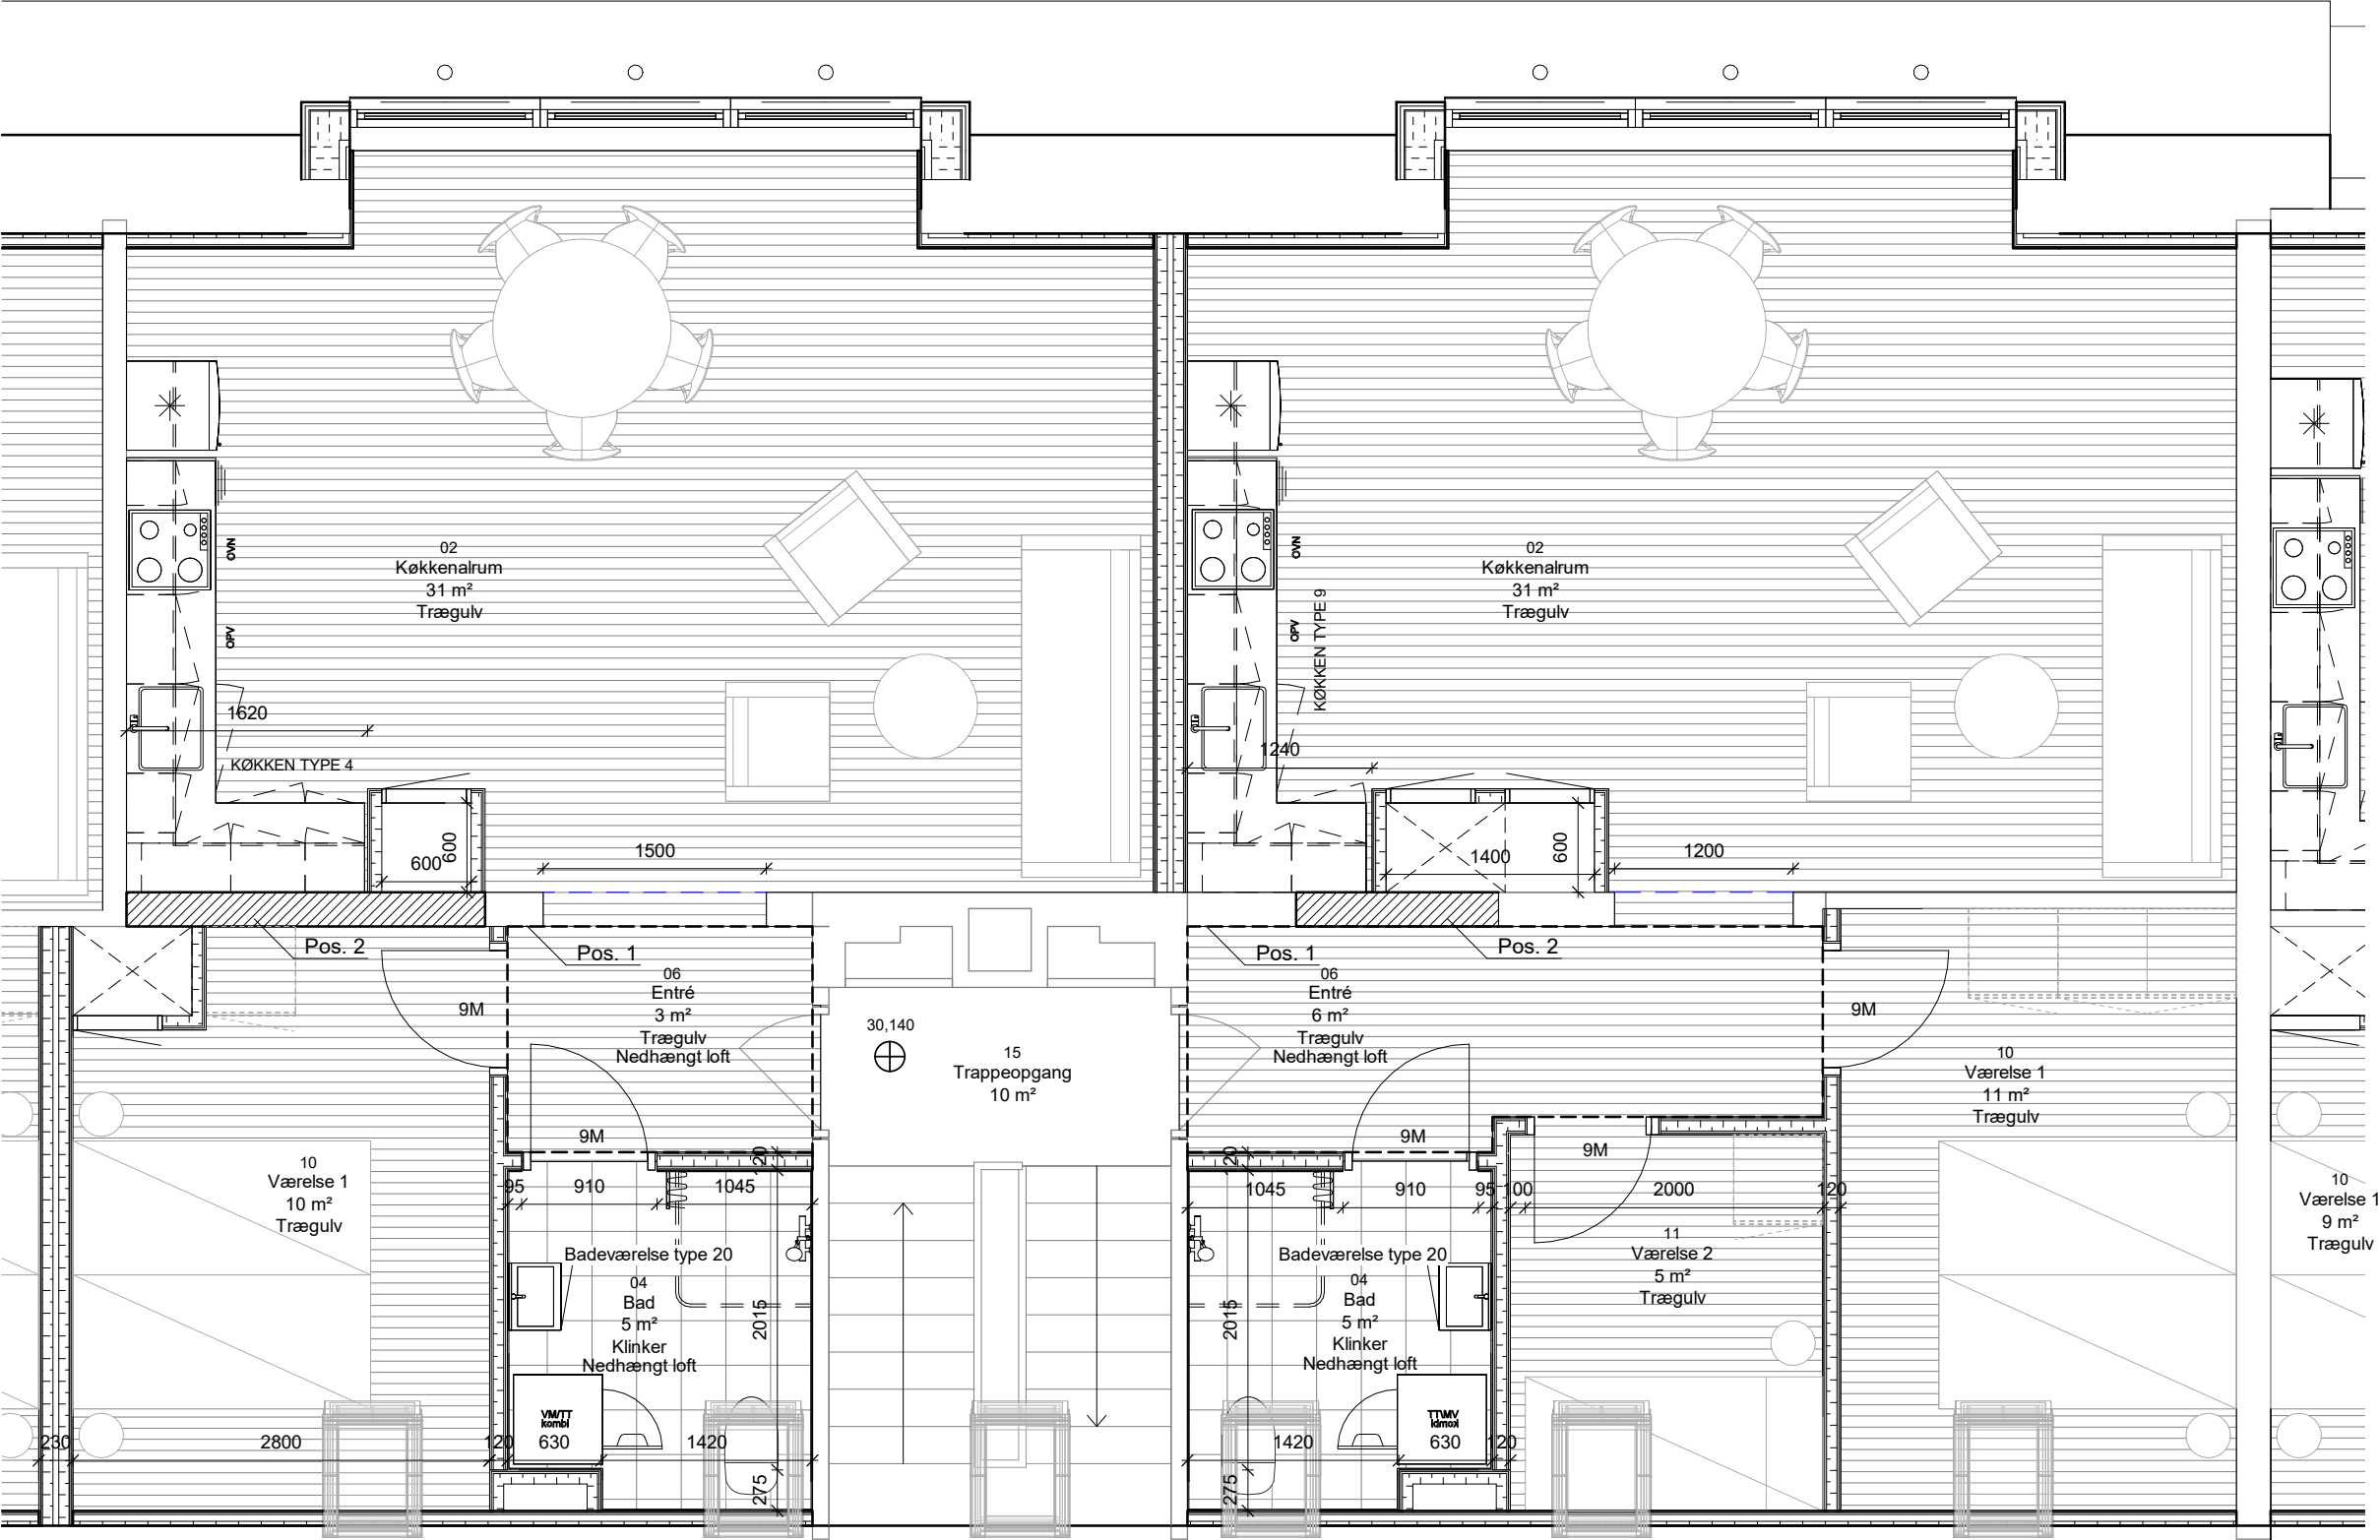

Opg. 31A

Henning
Larsen

RAMBOLL

coa

BF Kronjylland - Afd. 27 Skansegaarden Vorup

Tagetage - Indretning

Bøsbrovej 31A

SCALE : 1:50

DATE : 31.03.2023

DRAWN : MO

CHECKED : ES

APPROVED : TH

FORMAT : A1

DRAWING NO. : K01_L4B_146

REV.:




Opg. 31B

**Henning
Larsen**
RAMBOLL
coa

BF Kronjylland - Afd. 27 Skansegaarden Vorup
St., 1. og 2. sal
Bøsbrovej 31B

SCALE : 1:50
DATE : 31.03.2023
DRAWN : MO
CHECKED : ES
APPROVED : TH
FORMAT : A1
DRAWING NO. :
REV.:
K01_L4B_134

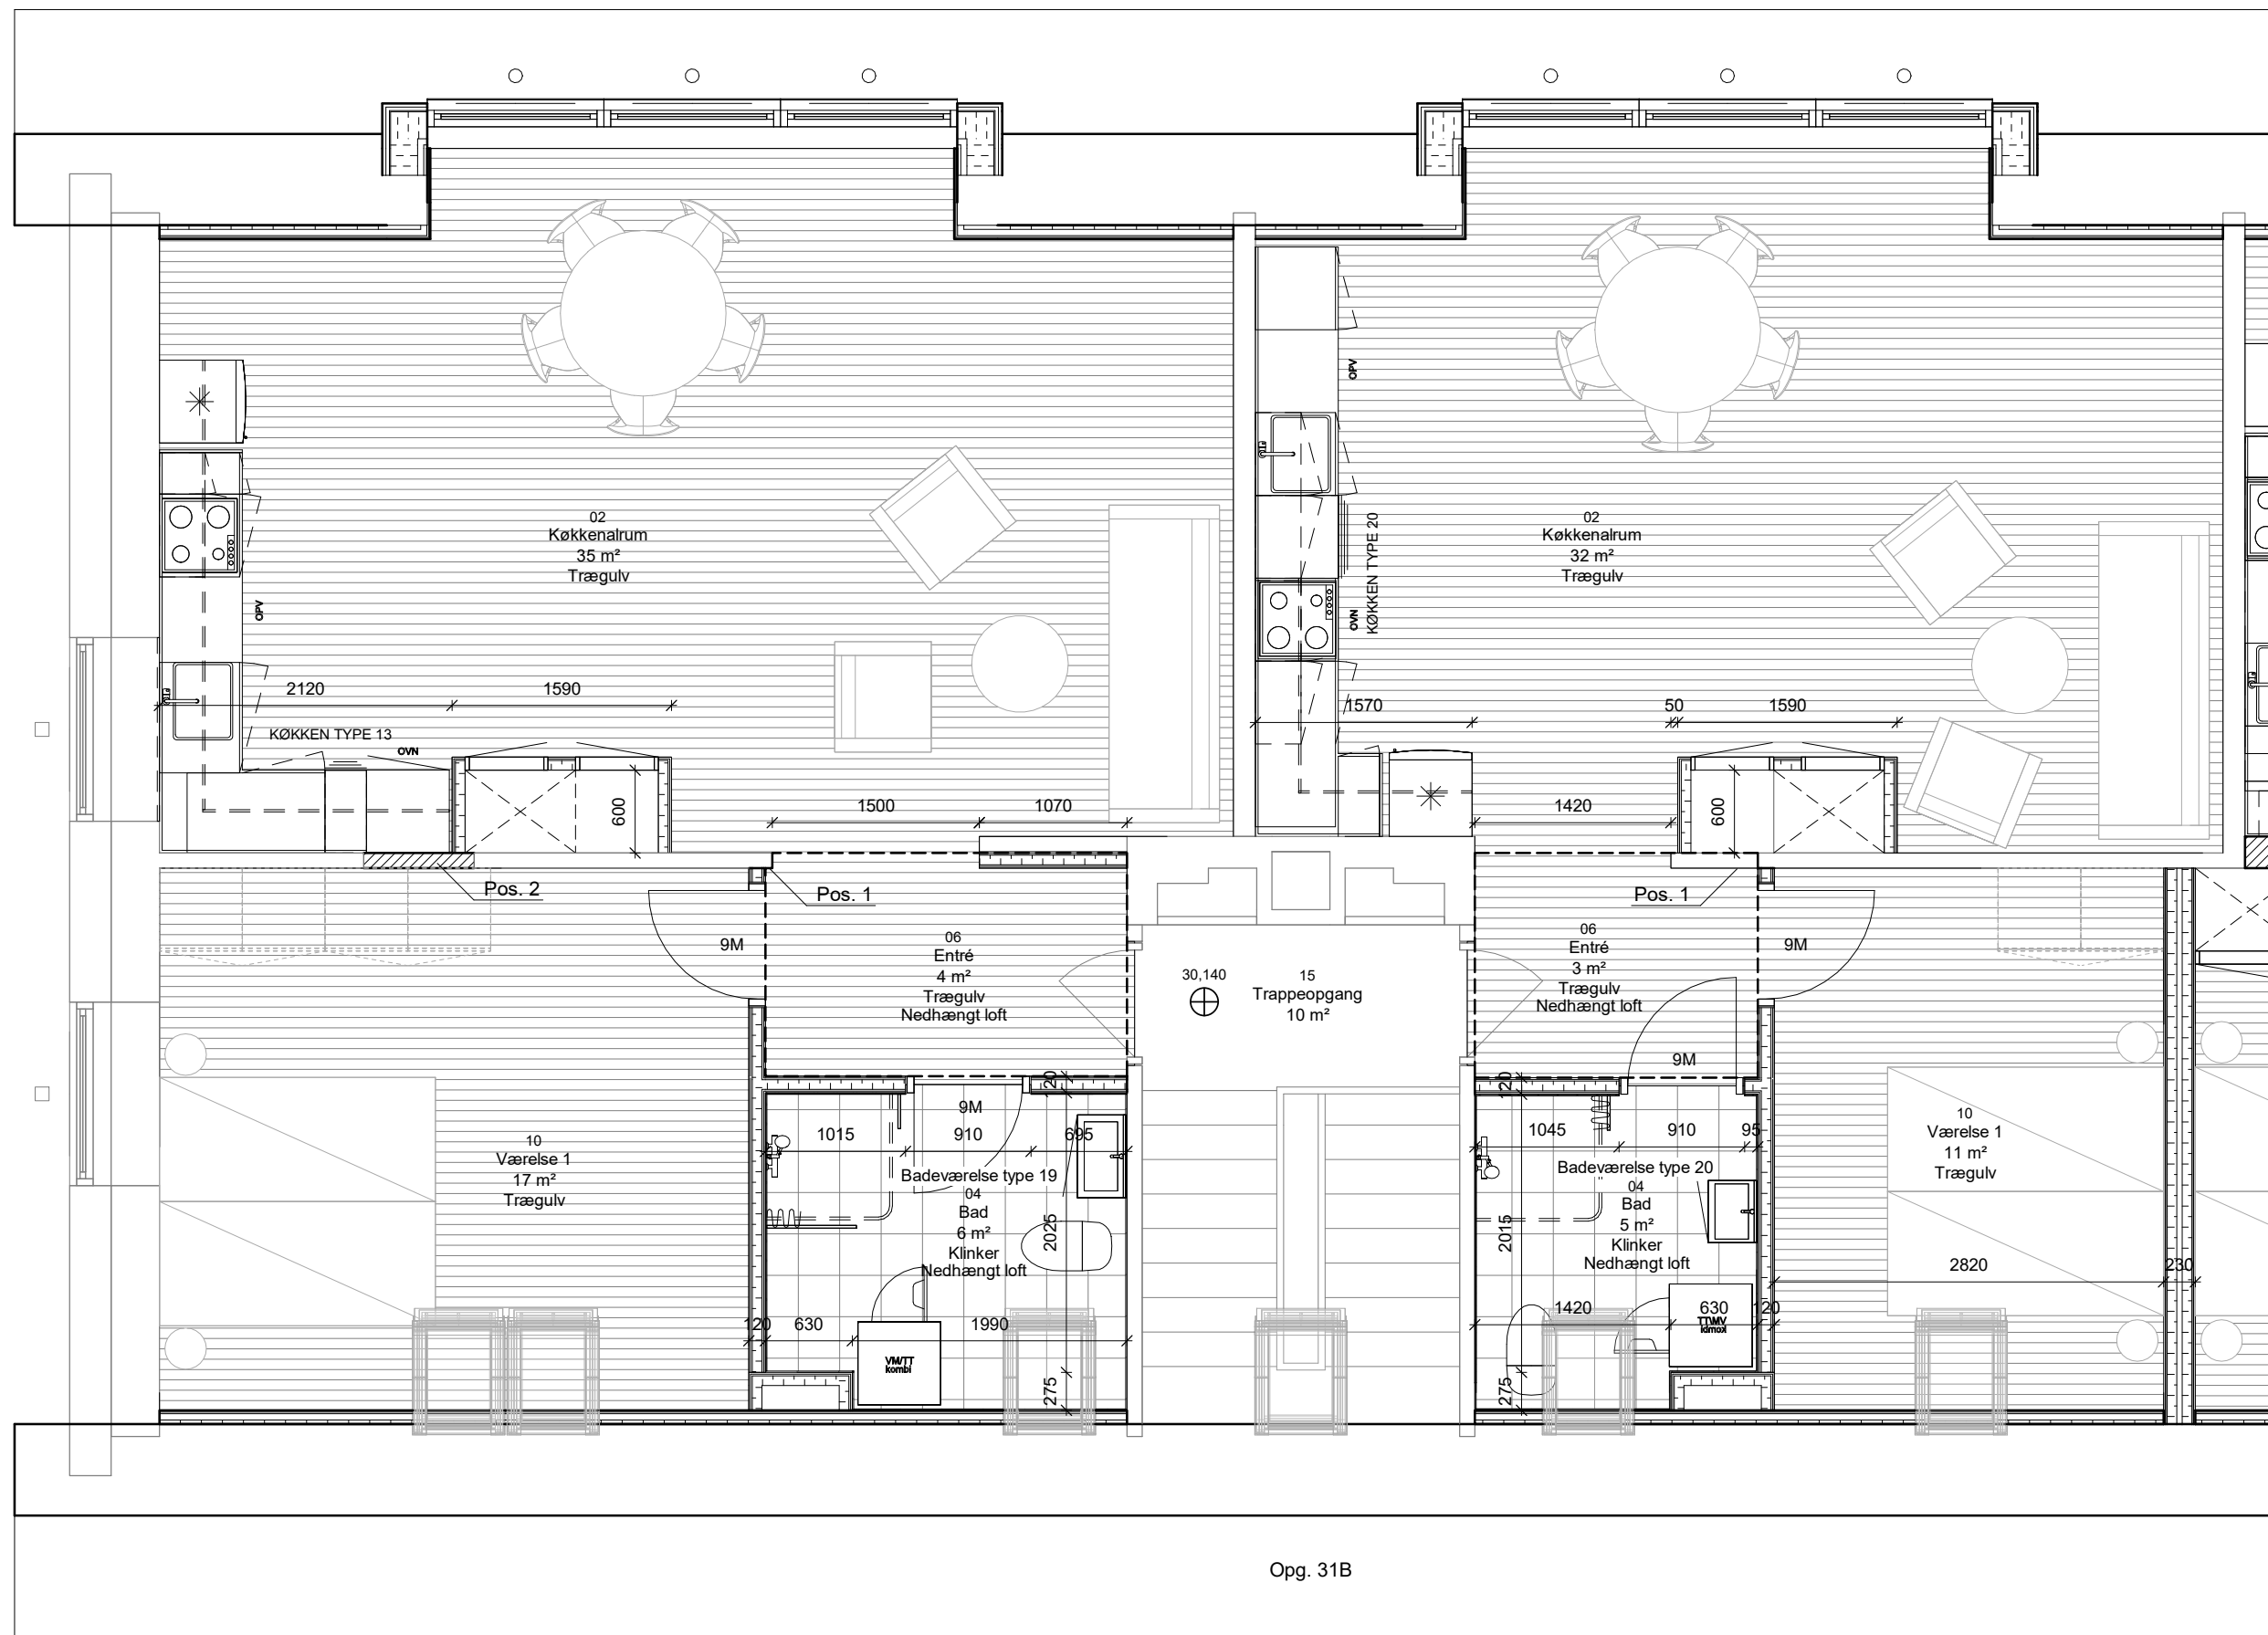

Opg. 31B

**Henning
Larsen**
RAMBOLL
COA

BF Kronjylland - Afd. 27 Skansegaarden Vorup
Tagetage - Indretning
Bøsbrovej 31B

SCALE : 1:50
DATE : 31.03.2023
DRAWN : MO
CHECKED : ES
APPROVED : TH
FORMAT : A1
DRAWING NO. : K01_L4B_136
REV.: