


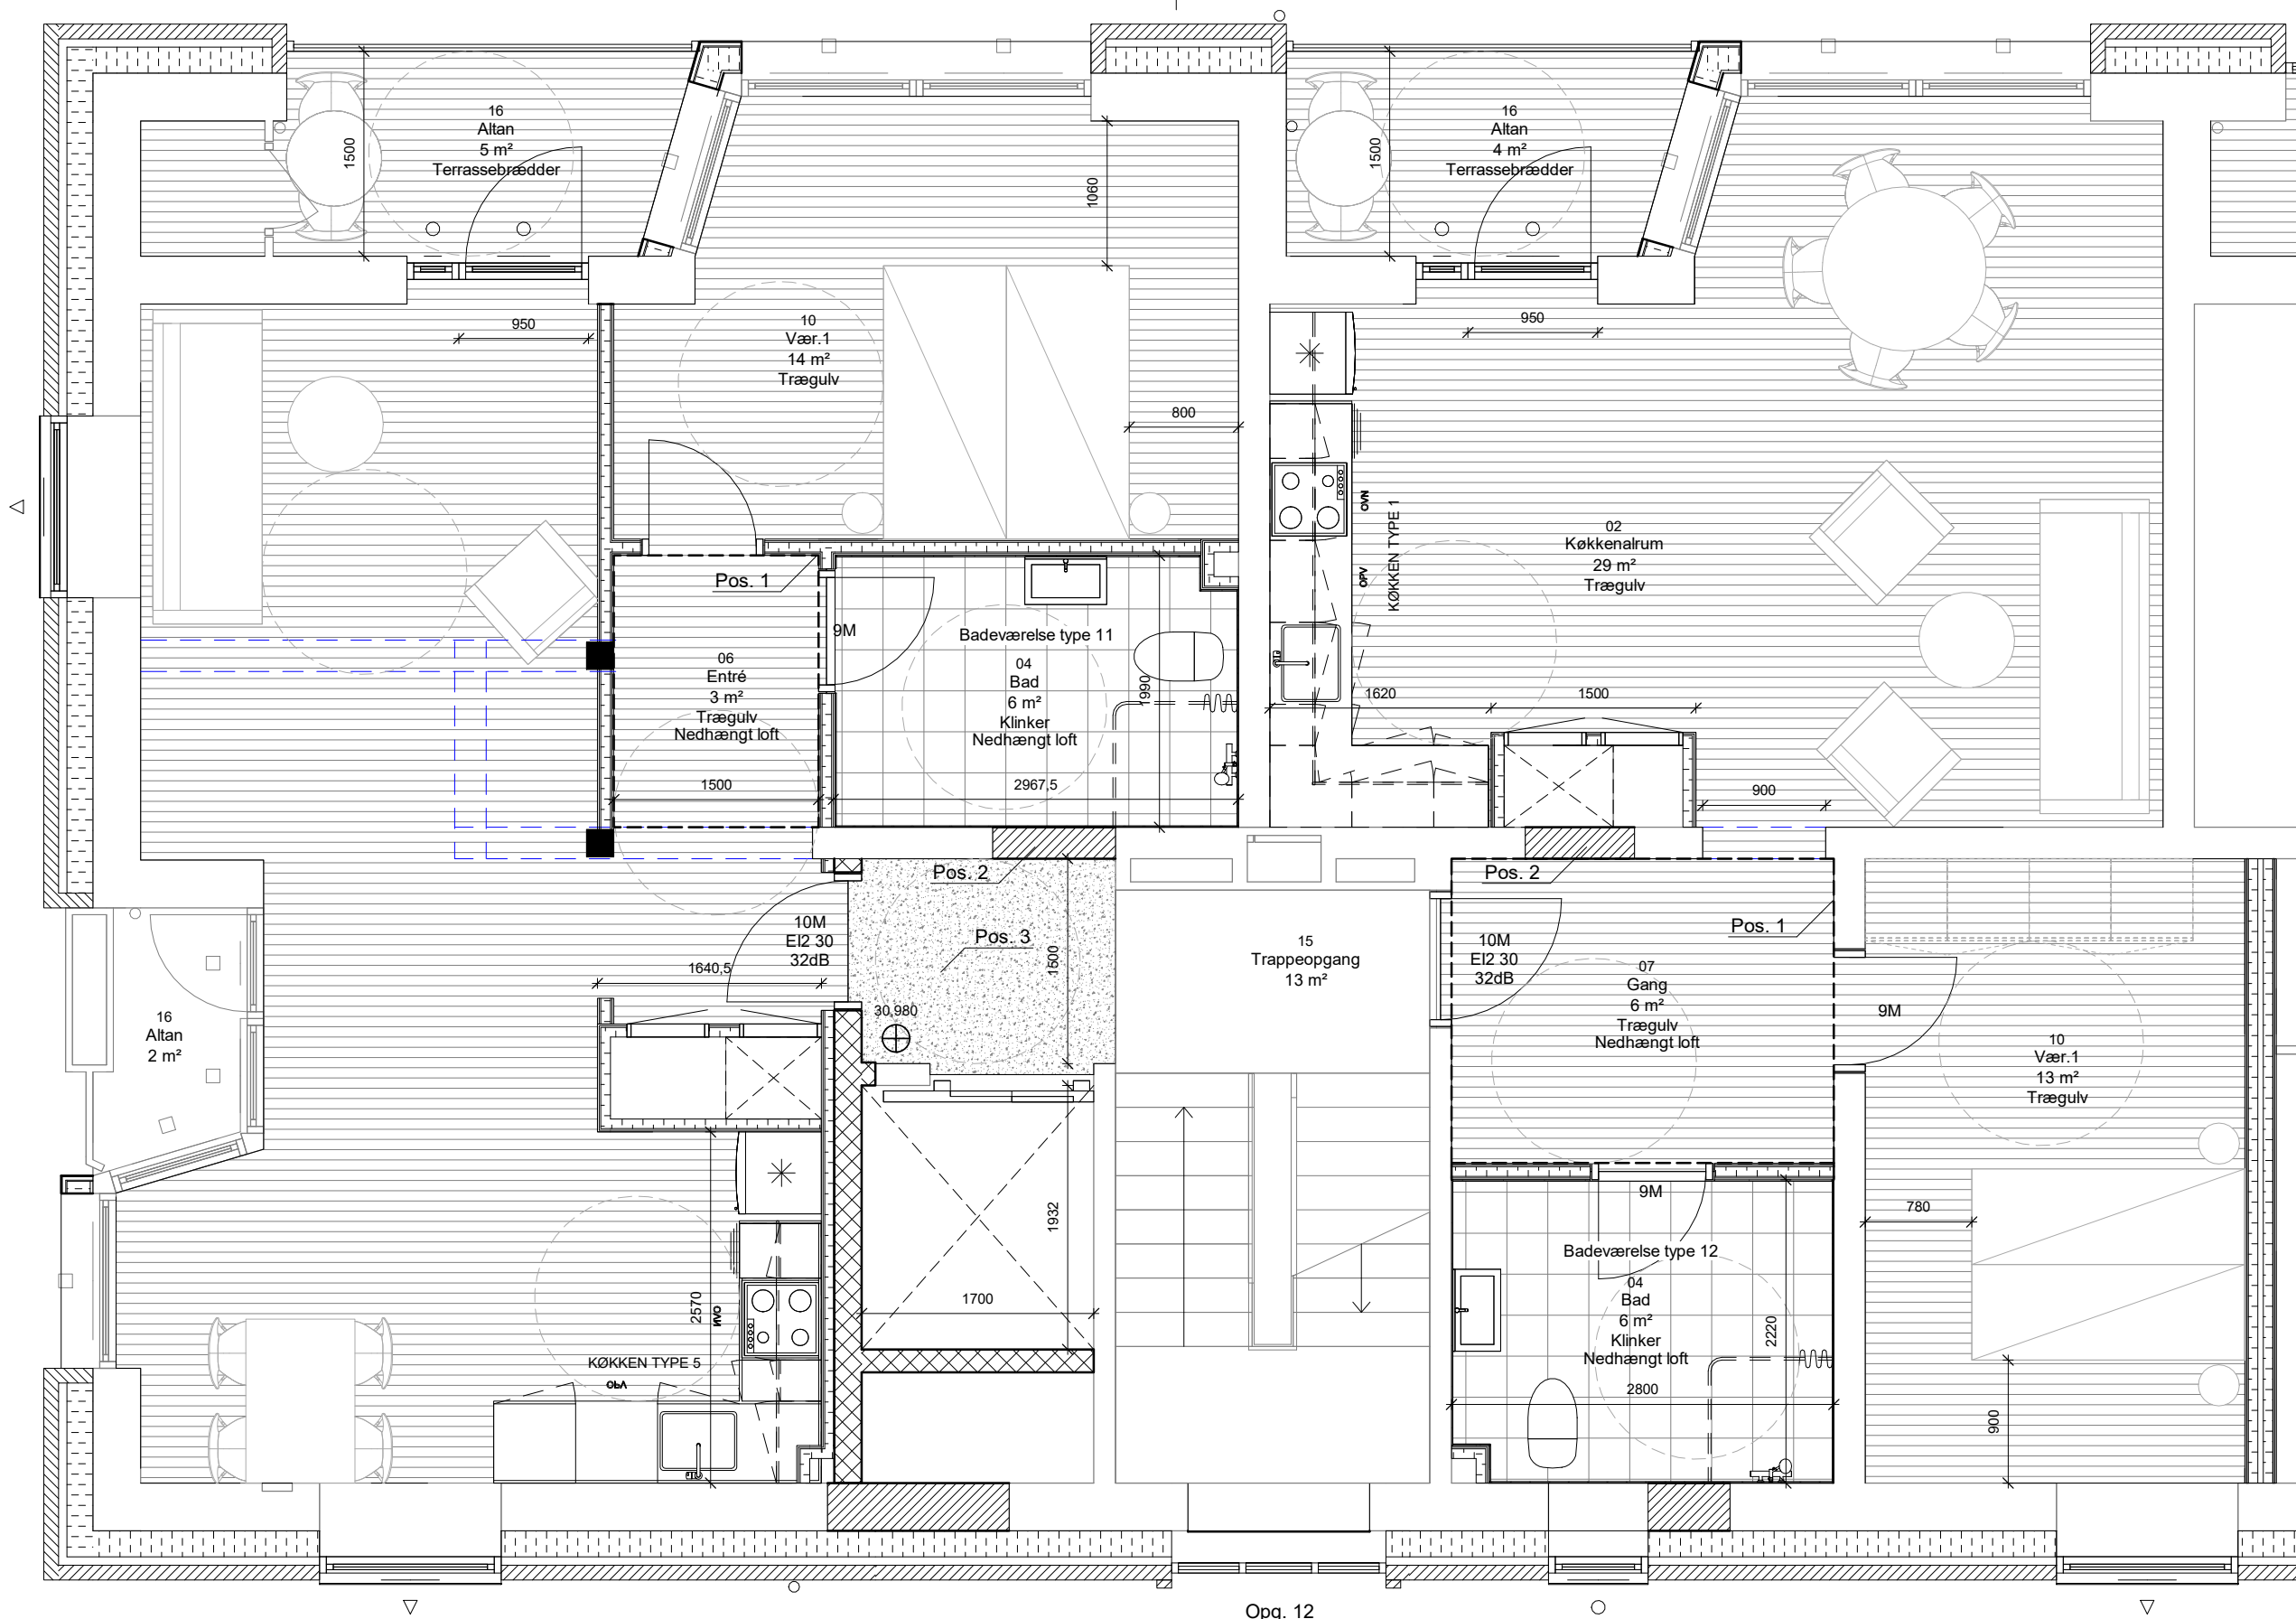

Opg. 12

**Henning
Larsen**
RAMBOLL
coa

BF Kronjylland - Afd. 27 Skansegaarden Vorup
St., 1. og 2. sal - Indretning
Nørresundbyvej 12

SCALE : 1:50
DATE : 31.03.2023
DRAWN : MO
CHECKED : ES
APPROVED : TH
FORMAT : A1
DRAWING NO. :
REV.:
K01_L5B_134